



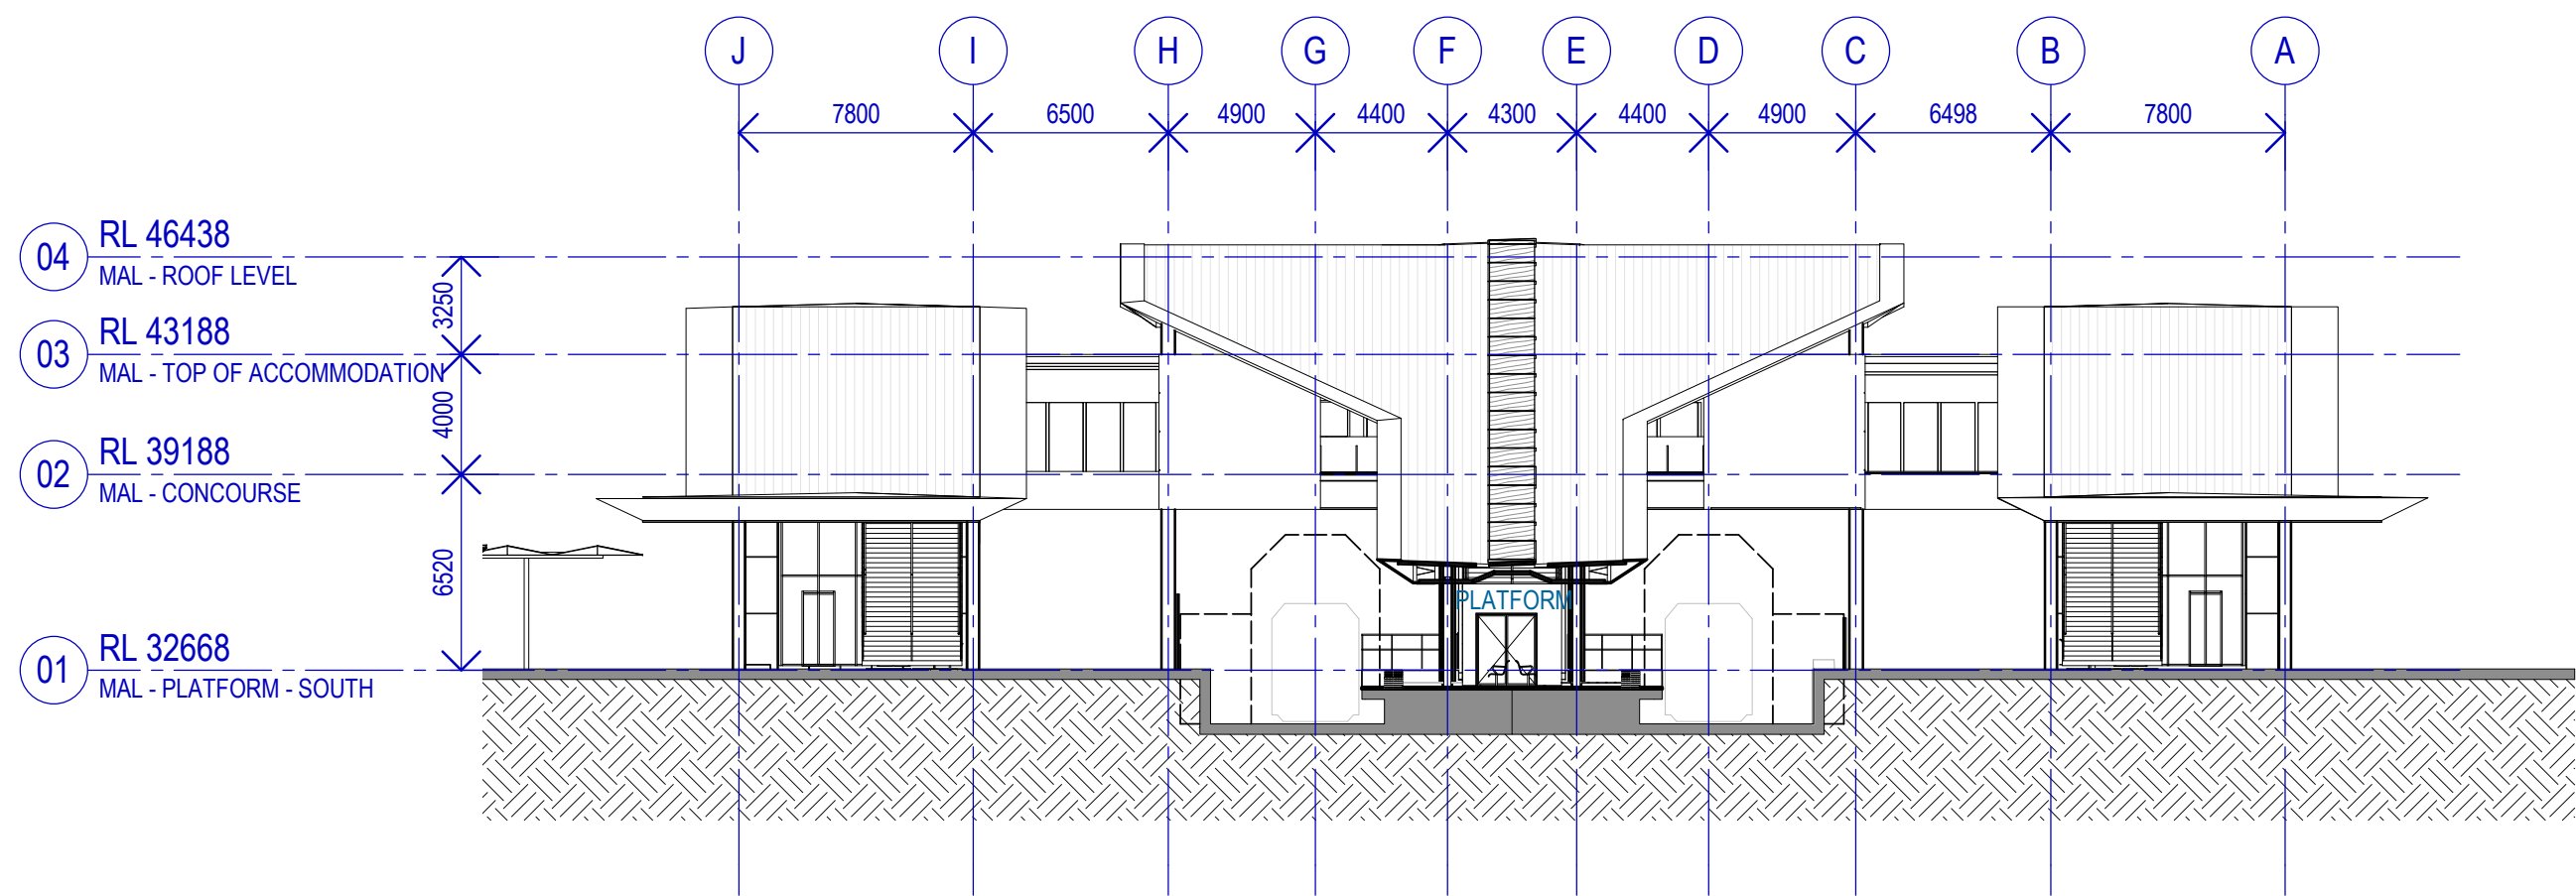


2 SECTION 3
SCALE 1 : 250

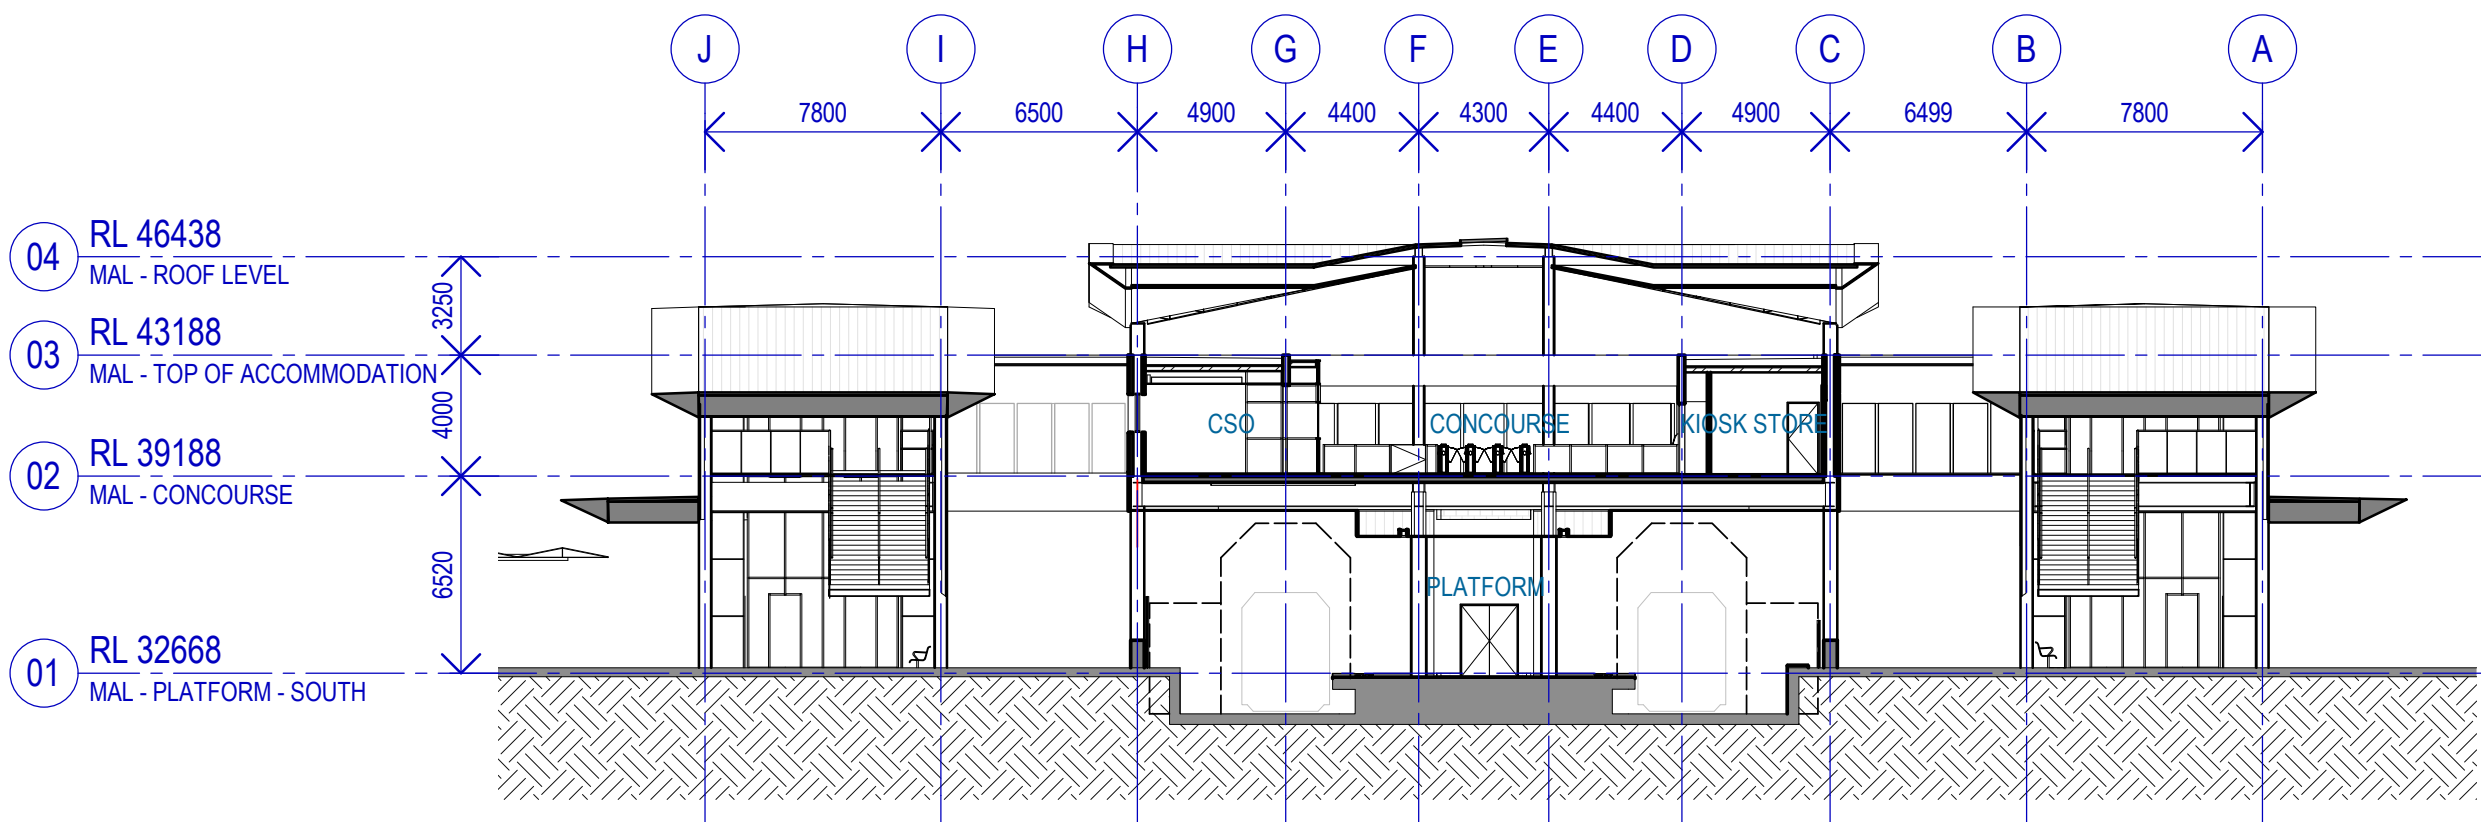

4 SECTION 5
SCALE 1 : 250

PRELIMINARY ONLY
NOT FOR CONSTRUCTION



REFERENCE DESIGN

 B02	13/08/21	DA Issue							
B01	06/08/21	Draft DA Issue for MELconnx Review	TP	ES	CT				
A	07/06/21	REFERENCE DESIGN	TP	TA	CT				
A02	29/04/21	Issued for RD - IDC	TP	TA	CT				MA
A01	26/03/21	50% Reference Design	TP	TA	CT				
REV	DATE	AMENDMENT		DSN	DRN	CHK	APP		
ORIG SIZE	A1					This document must not be copied without PTA's written permission, and the contents thereof must not be imparted to a third party nor be used for any unauthorised purpose.			
			AT ORIGINAL PLOT SIZE						



REFERENCES		SCALE		DESIGNED	T.PRIEST
		1 : 250	(@ A1)	DRAWN	E.SIMPSON
		DATUM		CHECKED	C.TESTA
		HORIZONTAL:	PCG2020	APPROVED	M.ARAVIND
		VERTICAL:	AHD71	DATE	06/08/21


 Government of Western Australia Public Transport Authority		MORLEY ELLENBROOK LINE	
MALAGA STATION - ARCHITECTURE			
OVERALL SECTIONS			
SECTIONS - SHEET 2			
PTA Drawing No: 25-A-287-AR0029			Rev: B02

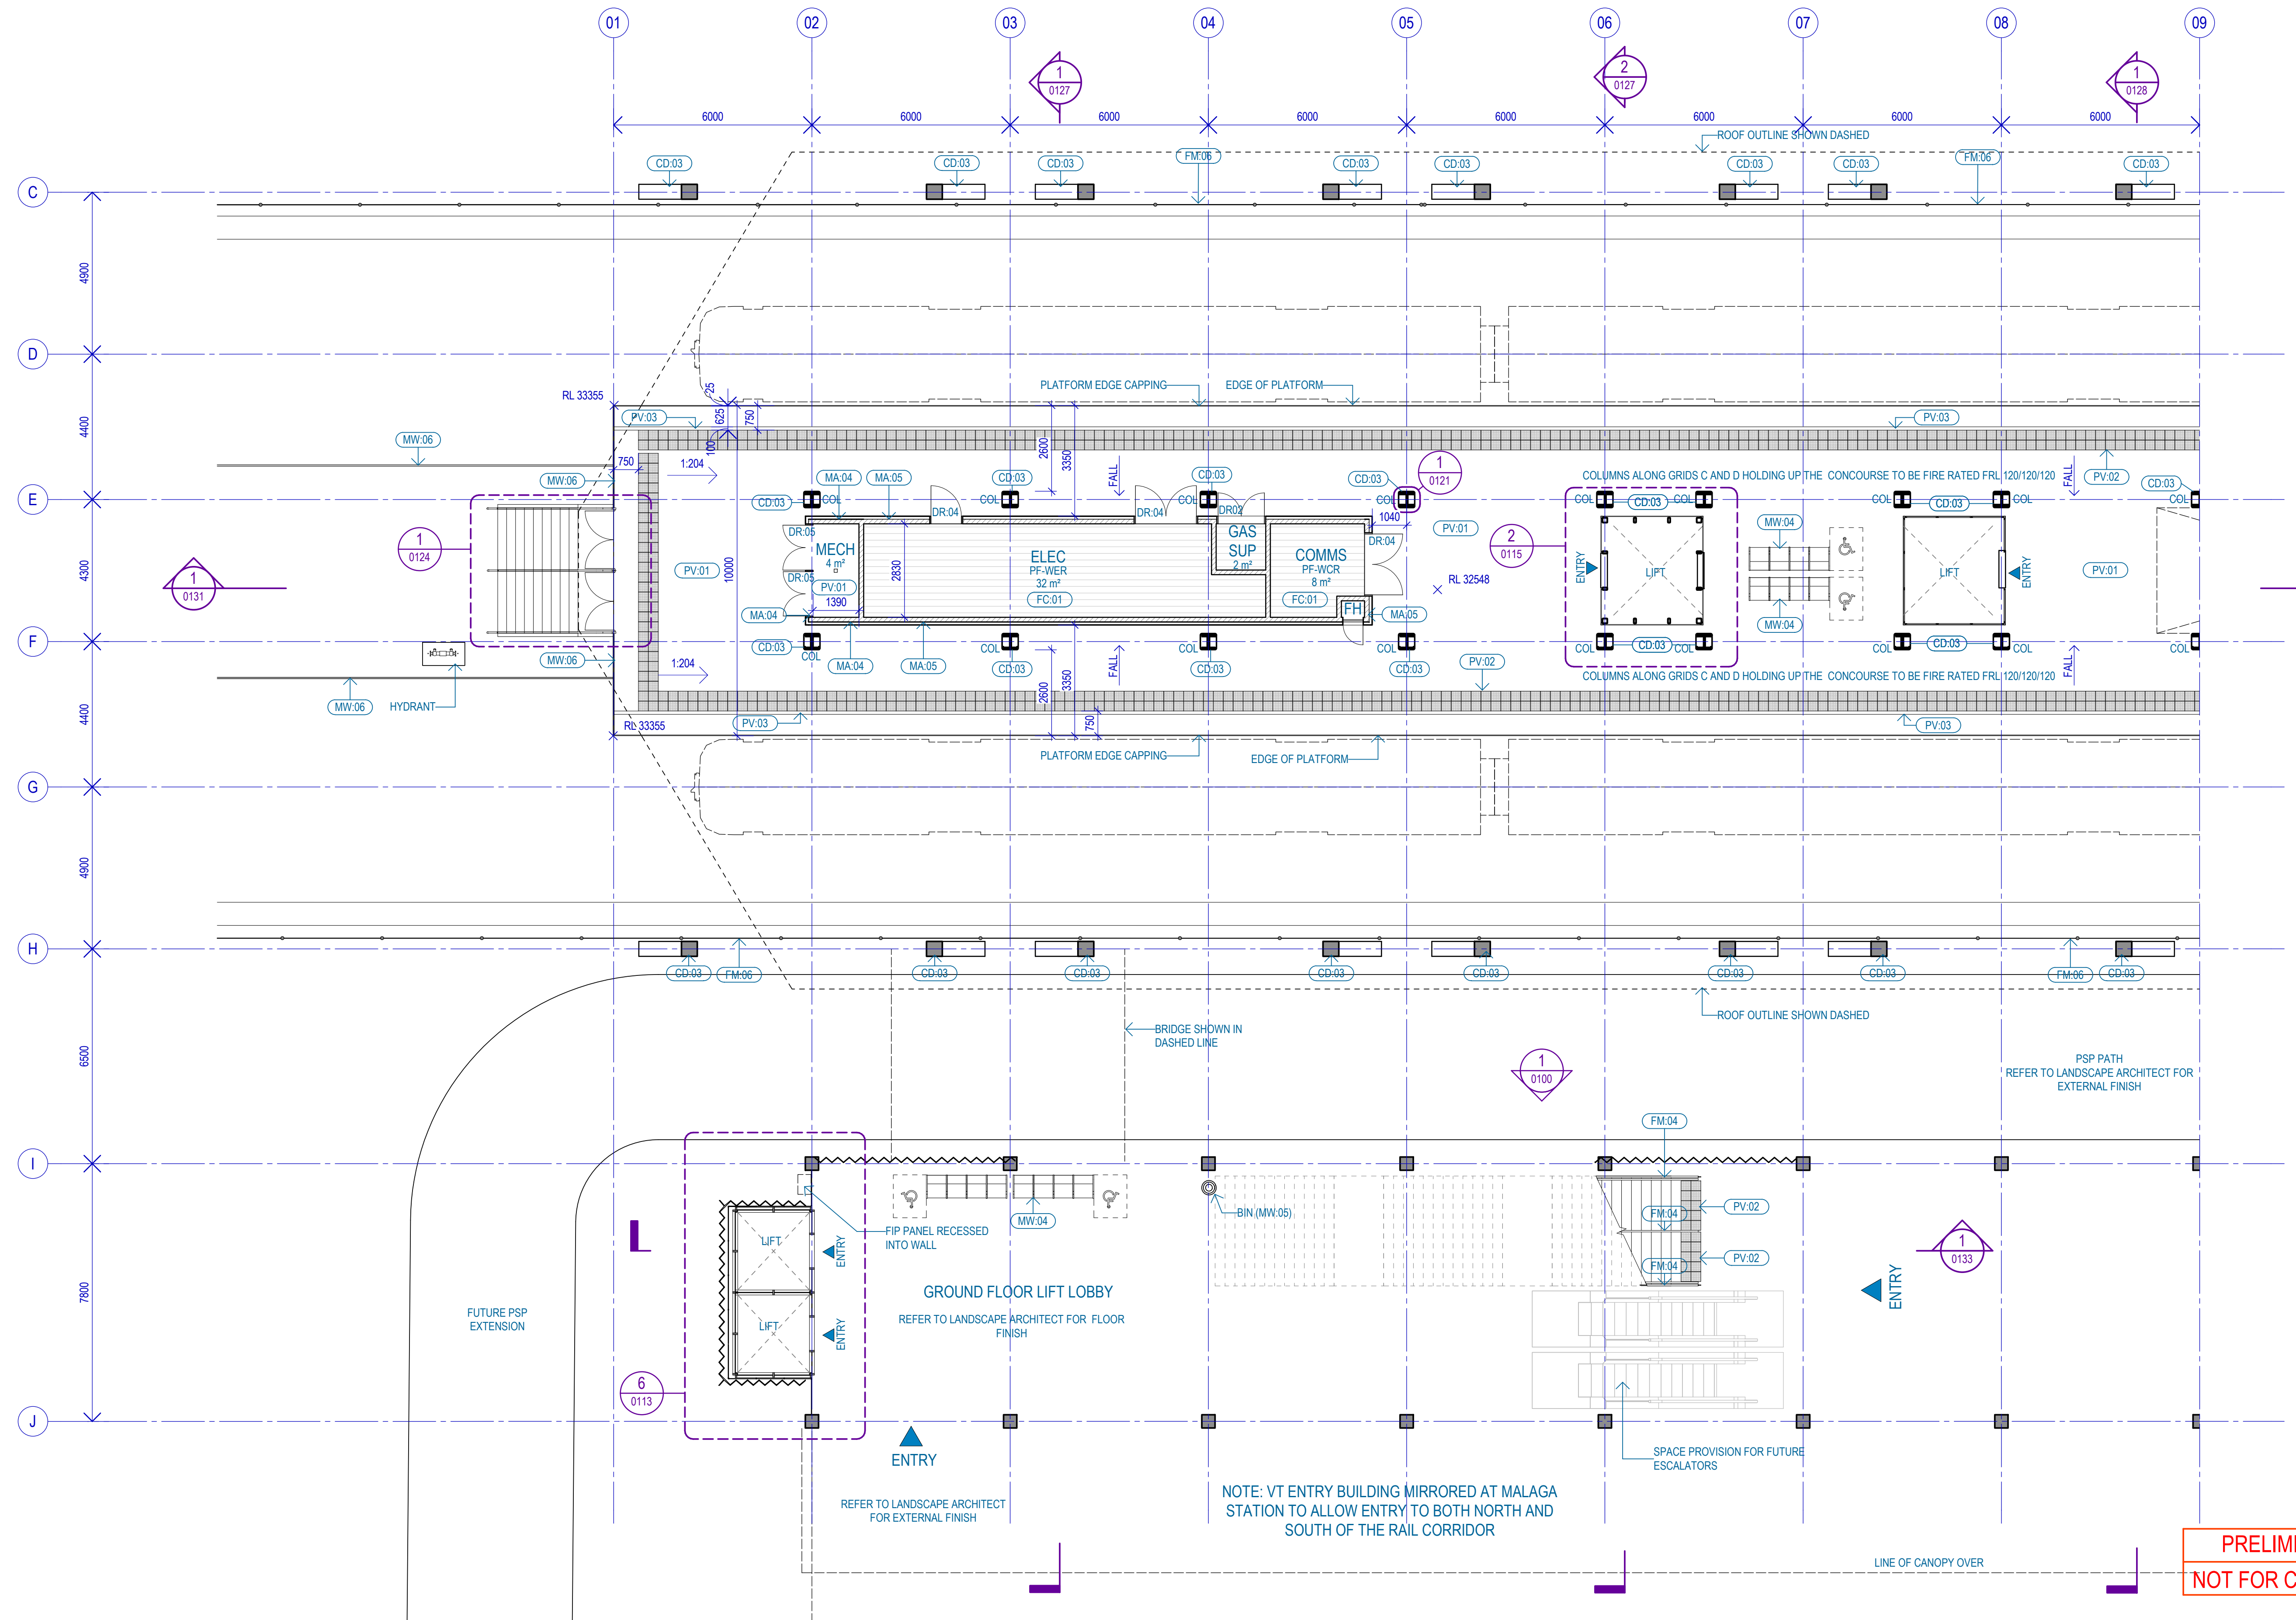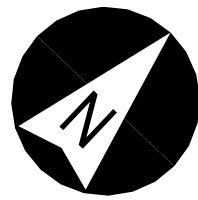

PRELIMINARY ONLY
NOT FOR CONSTRUCTION

REFERENCE DESIGN

B02	13/08/21	DA Issue	TP	ES	CT	
B01	06/08/21	Draft DA Issue for MELconnx Review	TP	TA	CT	
A	07/06/21	REFERENCE DESIGN	TP	TA	CT	MA
A02	29/04/21	Issued for RD - IDC	TP	TA	CT	
A01	26/03/21	50% Reference Design	TP	TA	CT	
REV	DATE	AMENDMENT	DSN	DRN	CHK	APP
ORIG SIZE	A1	0 10 20 30 40 50 100mm	This document must not be copied without PTA's written permission, and the contents thereof must not be imparted to a third party nor be used for any unauthorised purpose.			
		AT ORIGINAL PLOT SIZE				

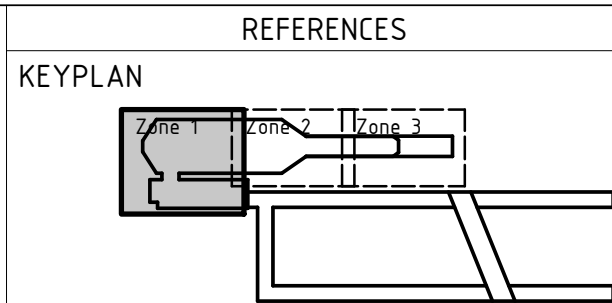

SCALE
1 : 100 (@ A1)

DATUM
HORIZONTAL: PCG2020
VERTICAL: AHD71

DESIGNED T.PRIEST
DRAWN E.SIMPSON
CHECKED C.TESTA
APPROVED M.ARAVIND
DATE 06/08/21



MORLEY ELLENBROOK LINE



MALAGA STATION - ARCHITECTURE

GENERAL ARRANGEMENT FLOOR PLAN

PLATFORM LEVEL - SHEET 1

PTA Drawing No: 25-A-287-AR0044


Rev: B02

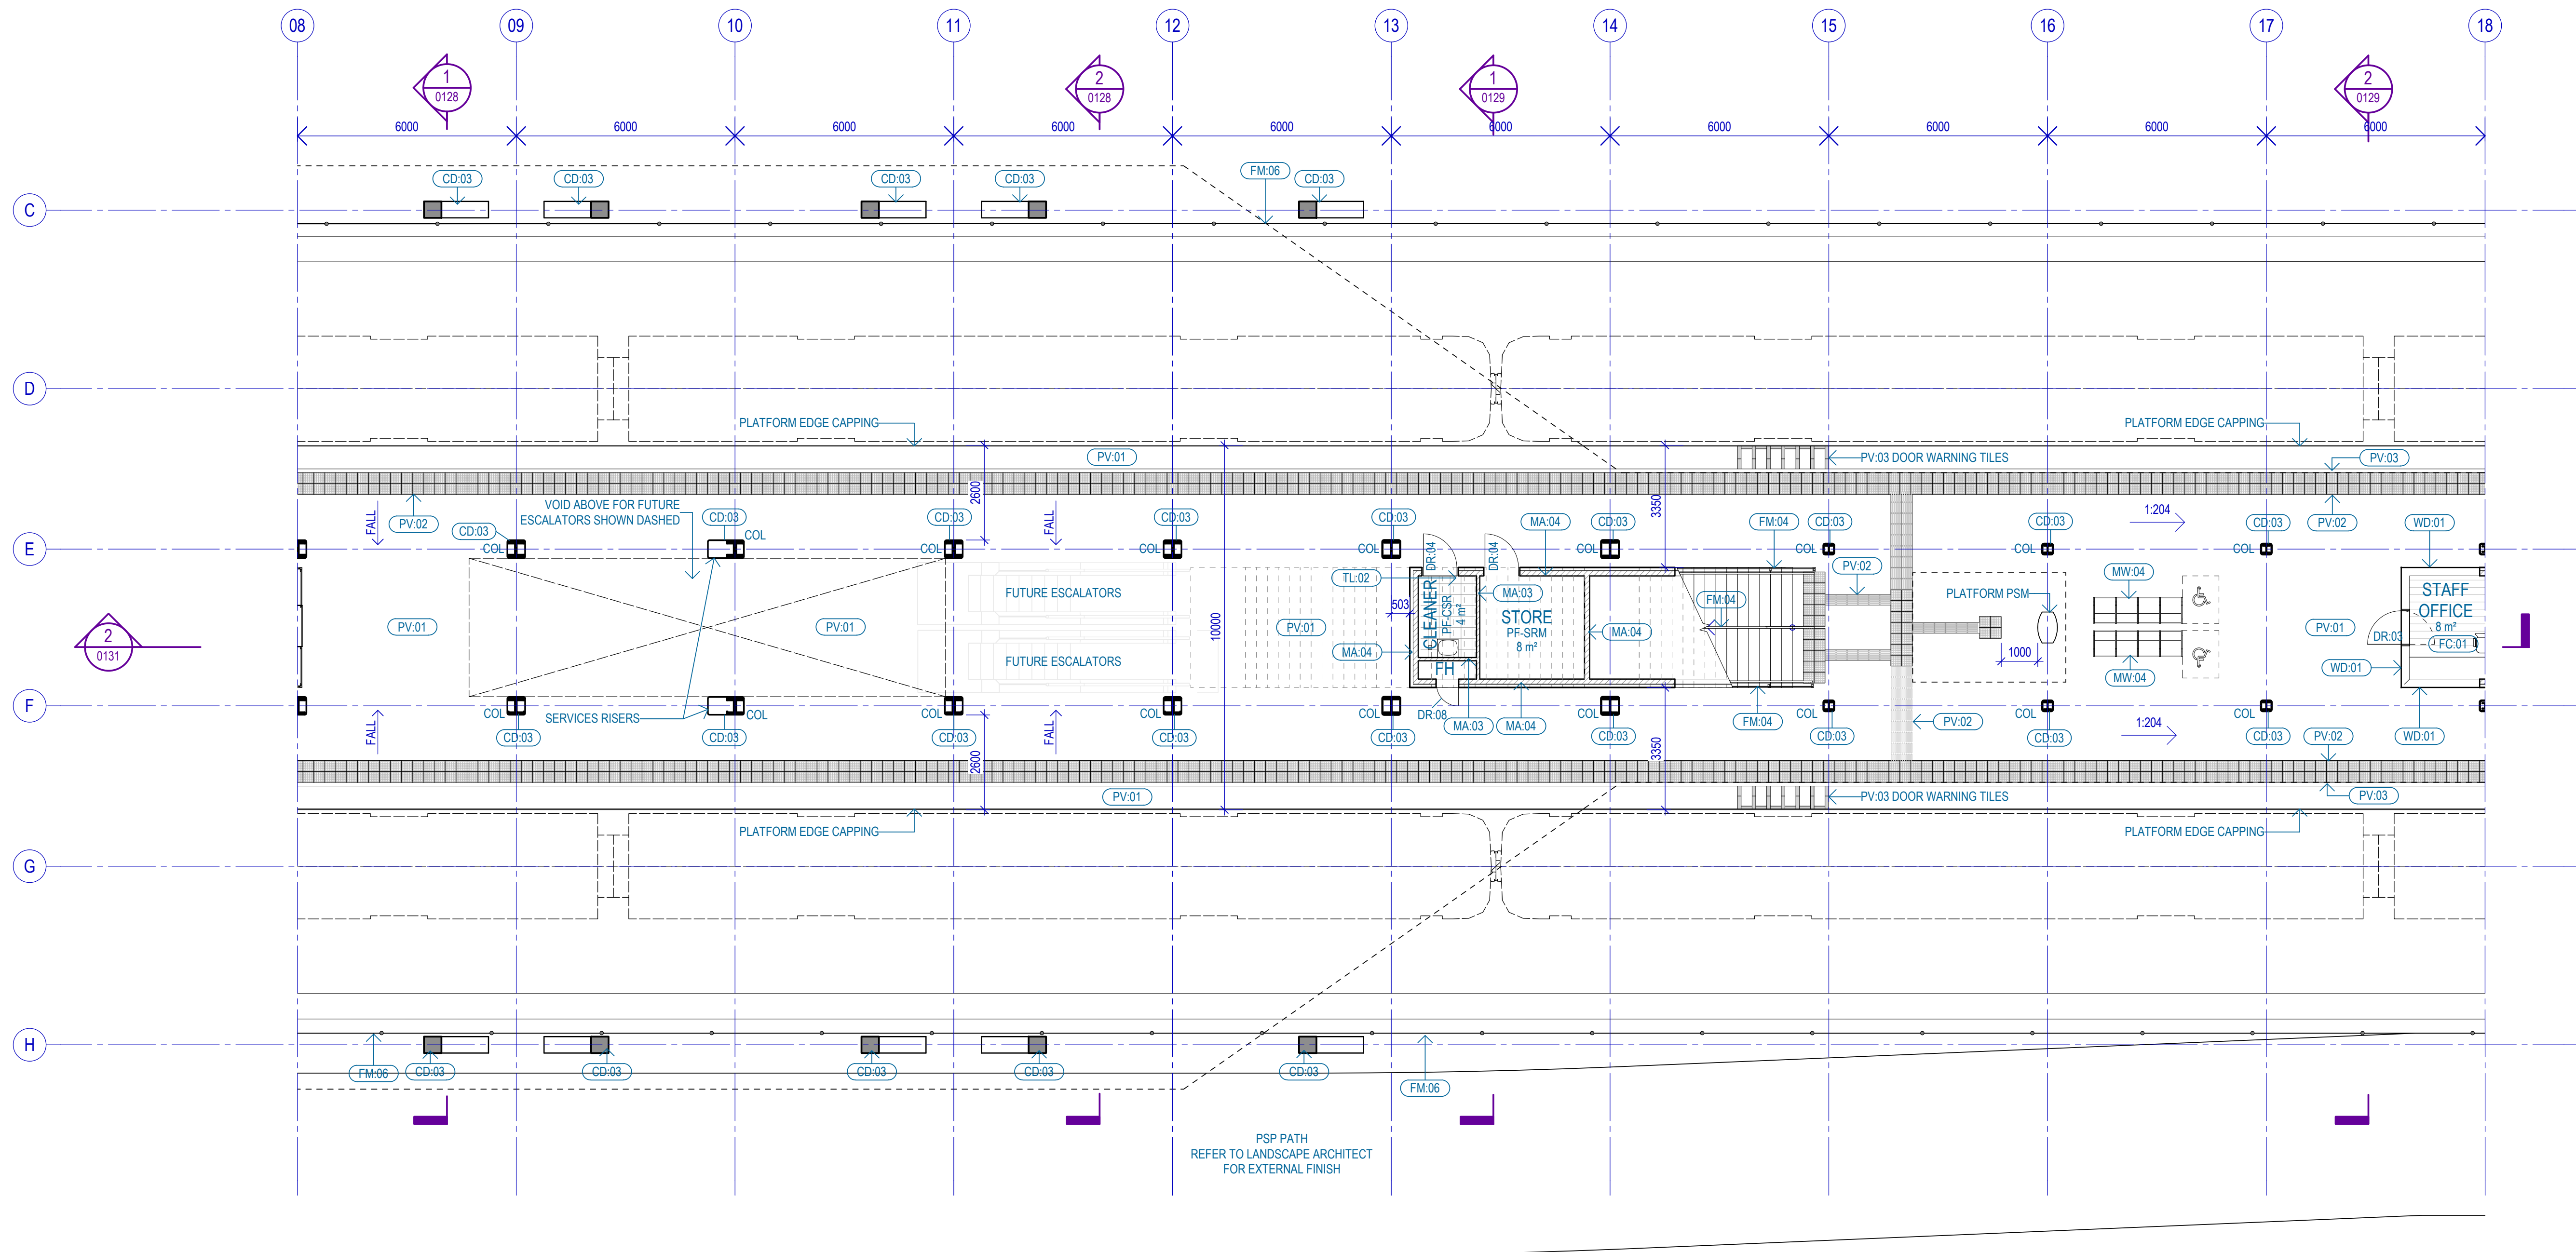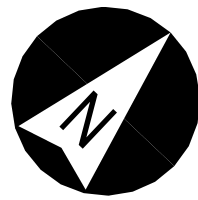

PRELIMINARY ONLY
NOT FOR CONSTRUCTION

REFERENCE DESIGN

REV	DATE	AMENDMENT	DSN	DRN	CHK	APP
B02	13/08/21	DA Issue	TP	ES	CT	
B01	06/08/21	Draft DA Issue for MELconnx Review	TP	TA	CT	
A	07/06/21	REFERENCE DESIGN	TP	TA	CT	MA
A02	29/04/21	Issued for RD - IDC	TP	TA	CT	
A01	26/03/21	50% Reference Design	TP	TA	CT	
ORIG SIZE	A1	0 10 20 30 40 50 100mm				
AT ORIGINAL PLOT SIZE						
This document must not be copied without PTA's written permission, and the contents thereof must not be imparted to a third party nor be used for any unauthorised purpose.						

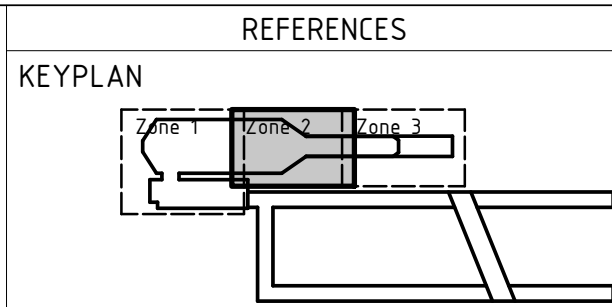



SCALE
1 : 100 (@ A1)

DATUM
HORIZONTAL: PCG2020
VERTICAL: AHD71

DESIGNED T.PRIEST
DRAWN E.SIMPSON
CHECKED C.TESTA
APPROVED M.ARAVIND
DATE 06/08/21

MORLEY ELLENBROOK LINE


MALAGA STATION - ARCHITECTURE
GENERAL ARRANGEMENT FLOOR PLAN
PLATFORM LEVEL - SHEET 2
PTA Drawing No: 25-A-287-AR0045 Rev: B02

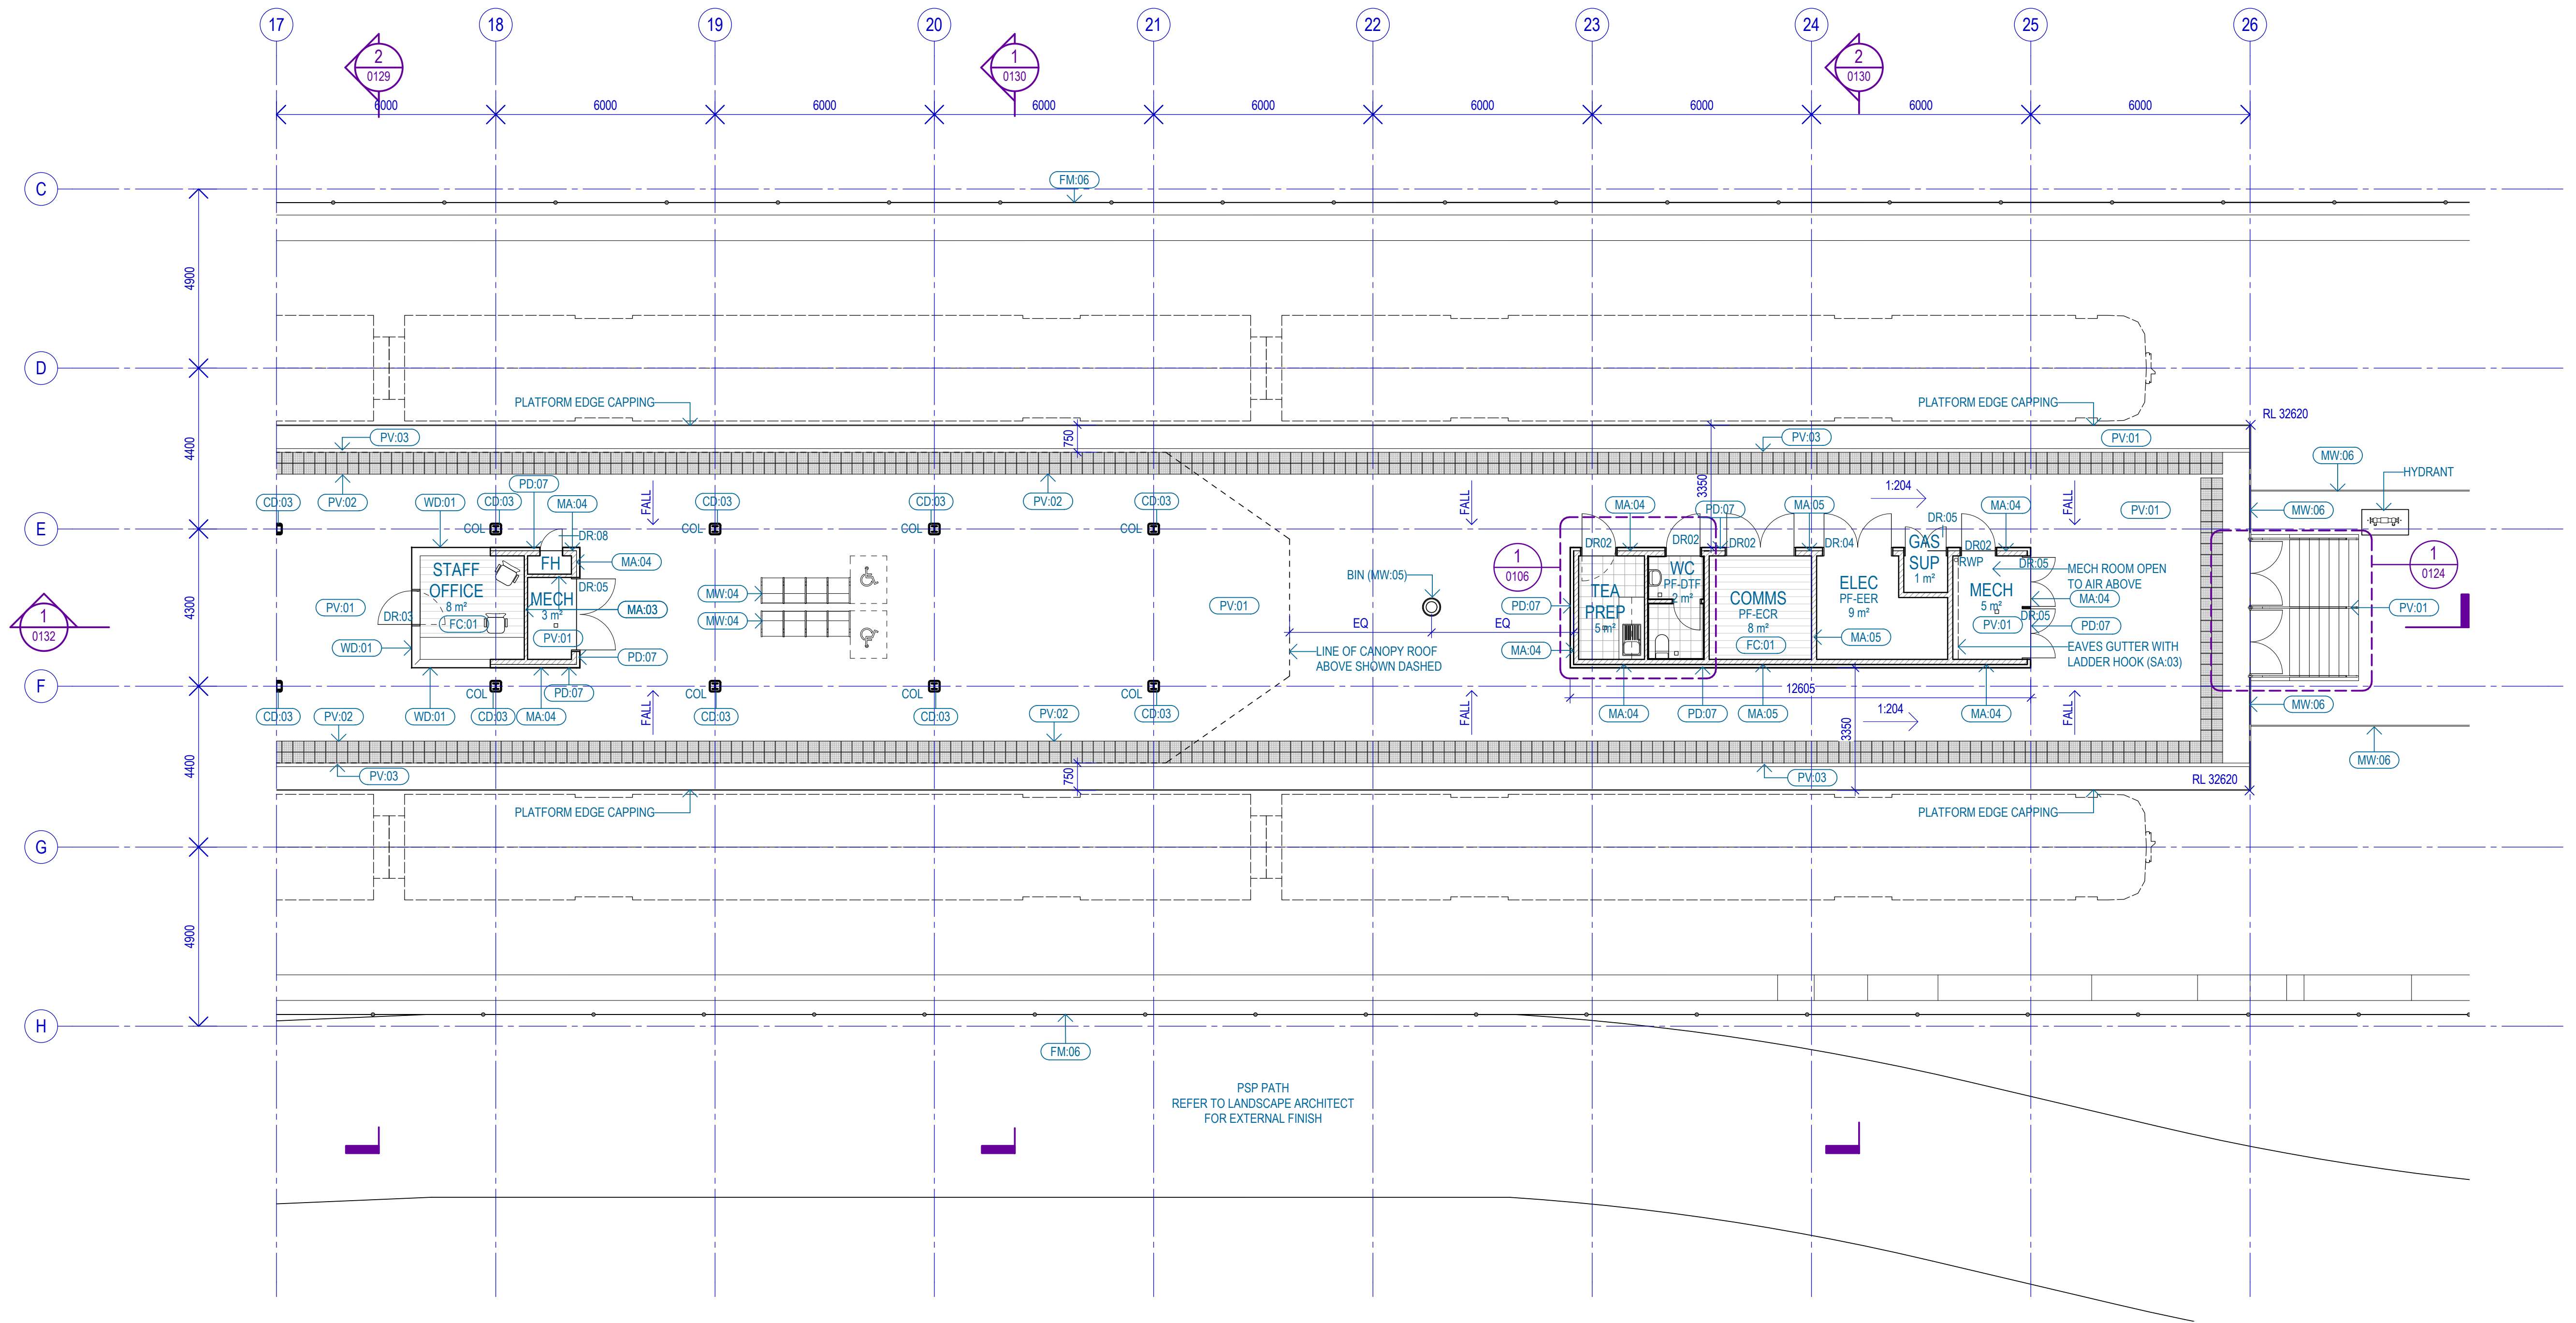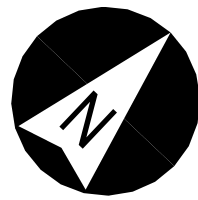

PRELIMINARY ONLY
NOT FOR CONSTRUCTION

REFERENCE DESIGN



REV	DATE	AMENDMENT	DSN	DRN	CHK	APP
B02	13/08/21	DA Issue	TP	ES	CT	
B01	06/08/21	Draft DA Issue for MELconnx Review	TP	TA	CT	
A	07/06/21	REFERENCE DESIGN	TP	TA	CT	MA
A02	29/04/21	Issued for RD - IDC	TP	TA	CT	
A01	26/03/21	50% Reference Design	TP	TA	CT	
ORIG SIZE	A1	AT ORIGINAL PLOT SIZE				

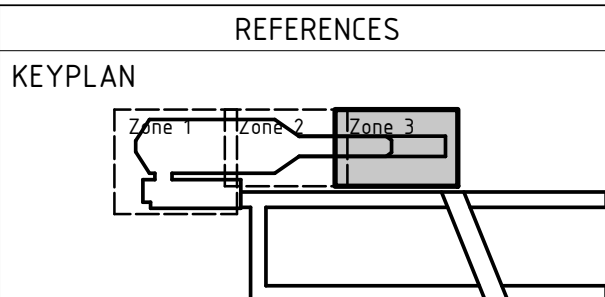

REFERENCES
SCALE
1 : 100 (@ A1)
DATUM
HORIZONTAL: PCG2020
VERTICAL: AHD71

DESIGNED T.PRIEST
DRAWN E.SIMPSON
CHECKED C.TESTA
APPROVED M.ARAVIND
DATE 06/08/21

	MORLEY ELLENBROOK LINE
MALAGA STATION - ARCHITECTURE	
GENERAL ARRANGEMENT FLOOR PLAN	
PLATFORM LEVEL - SHEET 3	
PTA Drawing No: 25-A-287-AR0046	Rev: B02

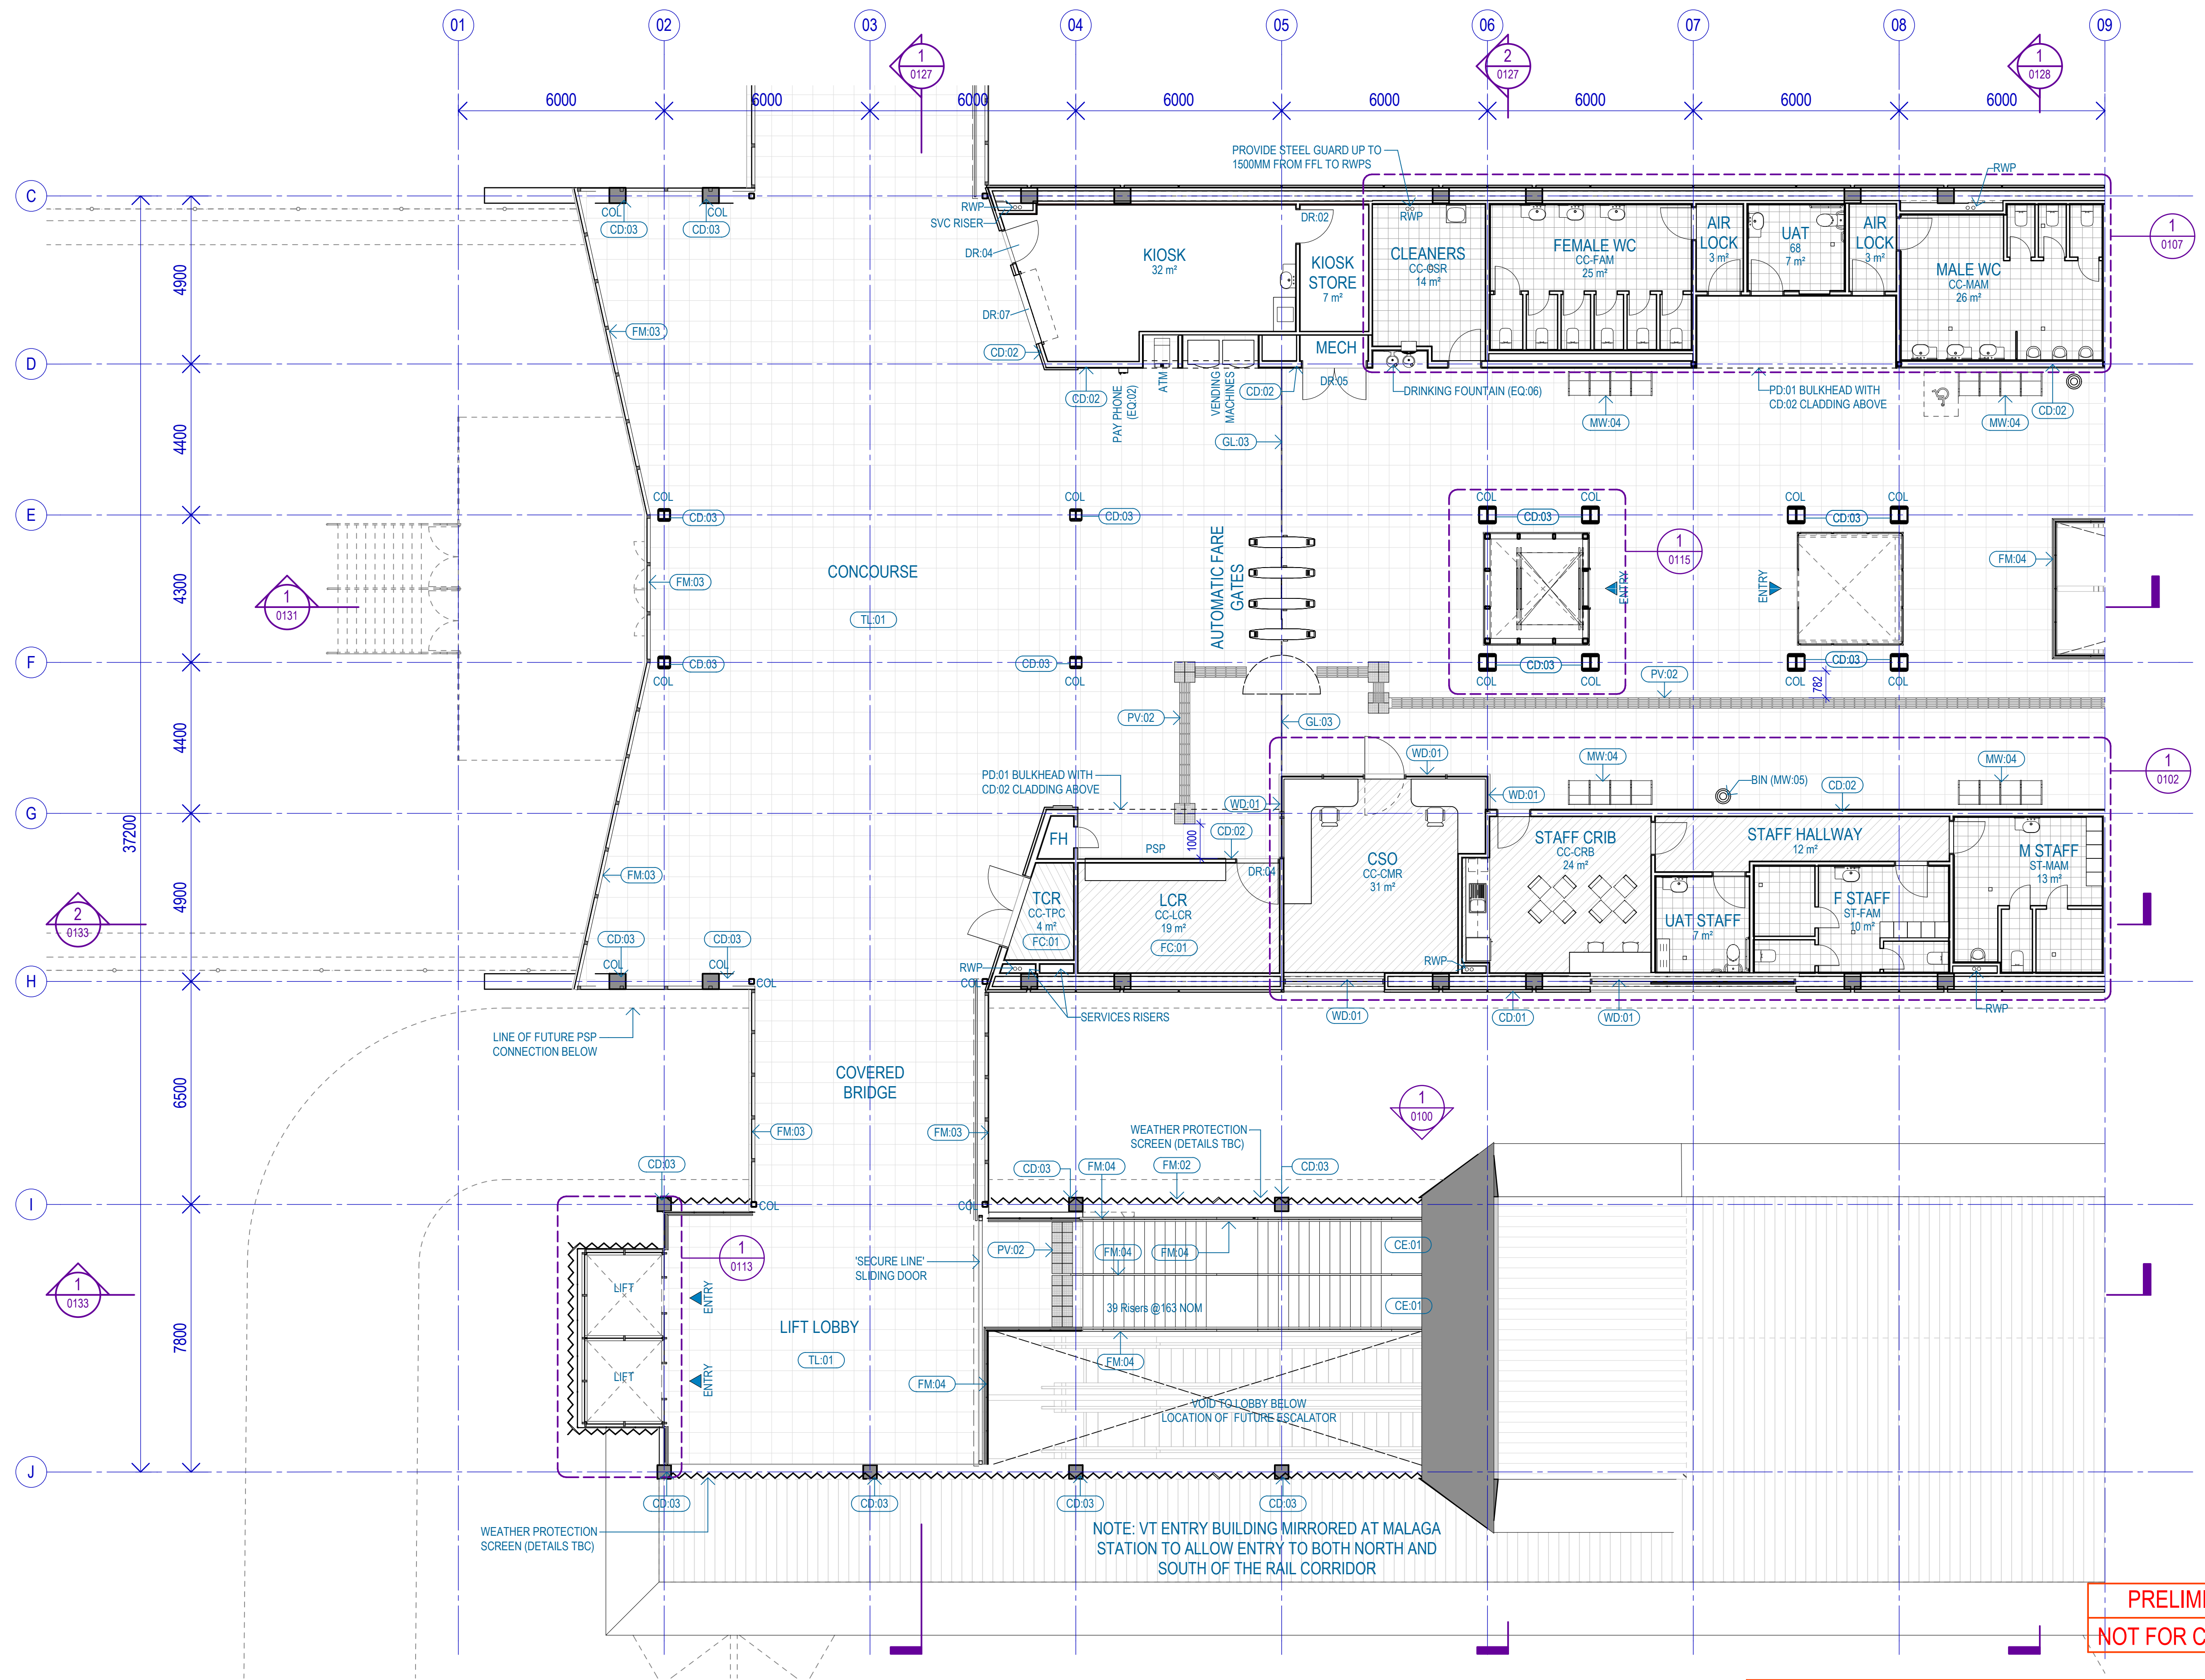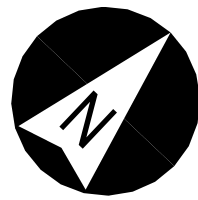

PRELIMINARY ONLY
NOT FOR CONSTRUCTION

REFERENCE DESIGN

REV	DATE	AMENDMENT	DSN	DRN	CHK	APP
B02	13/08/21	DA Issue	TP	ES	CT	
B01	06/08/21	Draft DA Issue for MELconnx Review	TP	TA	CT	MA
A	07/06/21	REFERENCE DESIGN	TP	TA	CT	
A02	29/04/21	Issued for RD - IDC	TP	TA	CT	
A01	26/03/21	50% Reference Design	TP	TA	CT	


ORIG SIZE

A1

0 10 20 30 40 50 100mm



AT ORIGINAL PLOT SIZE

This document must not be copied without PTA's written permission, and the contents thereof must not be imparted to a third party nor be used for any unauthorised purpose.

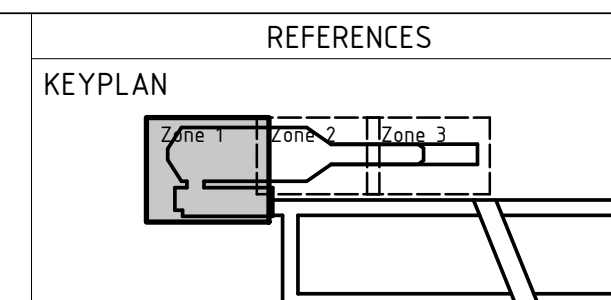

SCALE	1 : 100 (@ A1)
DATUM	HORIZONTAL: PCG2020 VERTICAL: AHD71
DESIGNED	T.PRIEST
DRAWN	E.SIMPSON
CHECKED	C.TESTA
APPROVED	M.ARAVIND
DATE	06/08/21


	MORLEY ELLENBROOK LINE
MALAGA STATION - ARCHITECTURE	
GENERAL ARRANGEMENT FLOOR PLAN	
CONCOURSE LEVEL - SHEET 1	
PTA Drawing No: 25-A-287-AR0047	Rev: B02

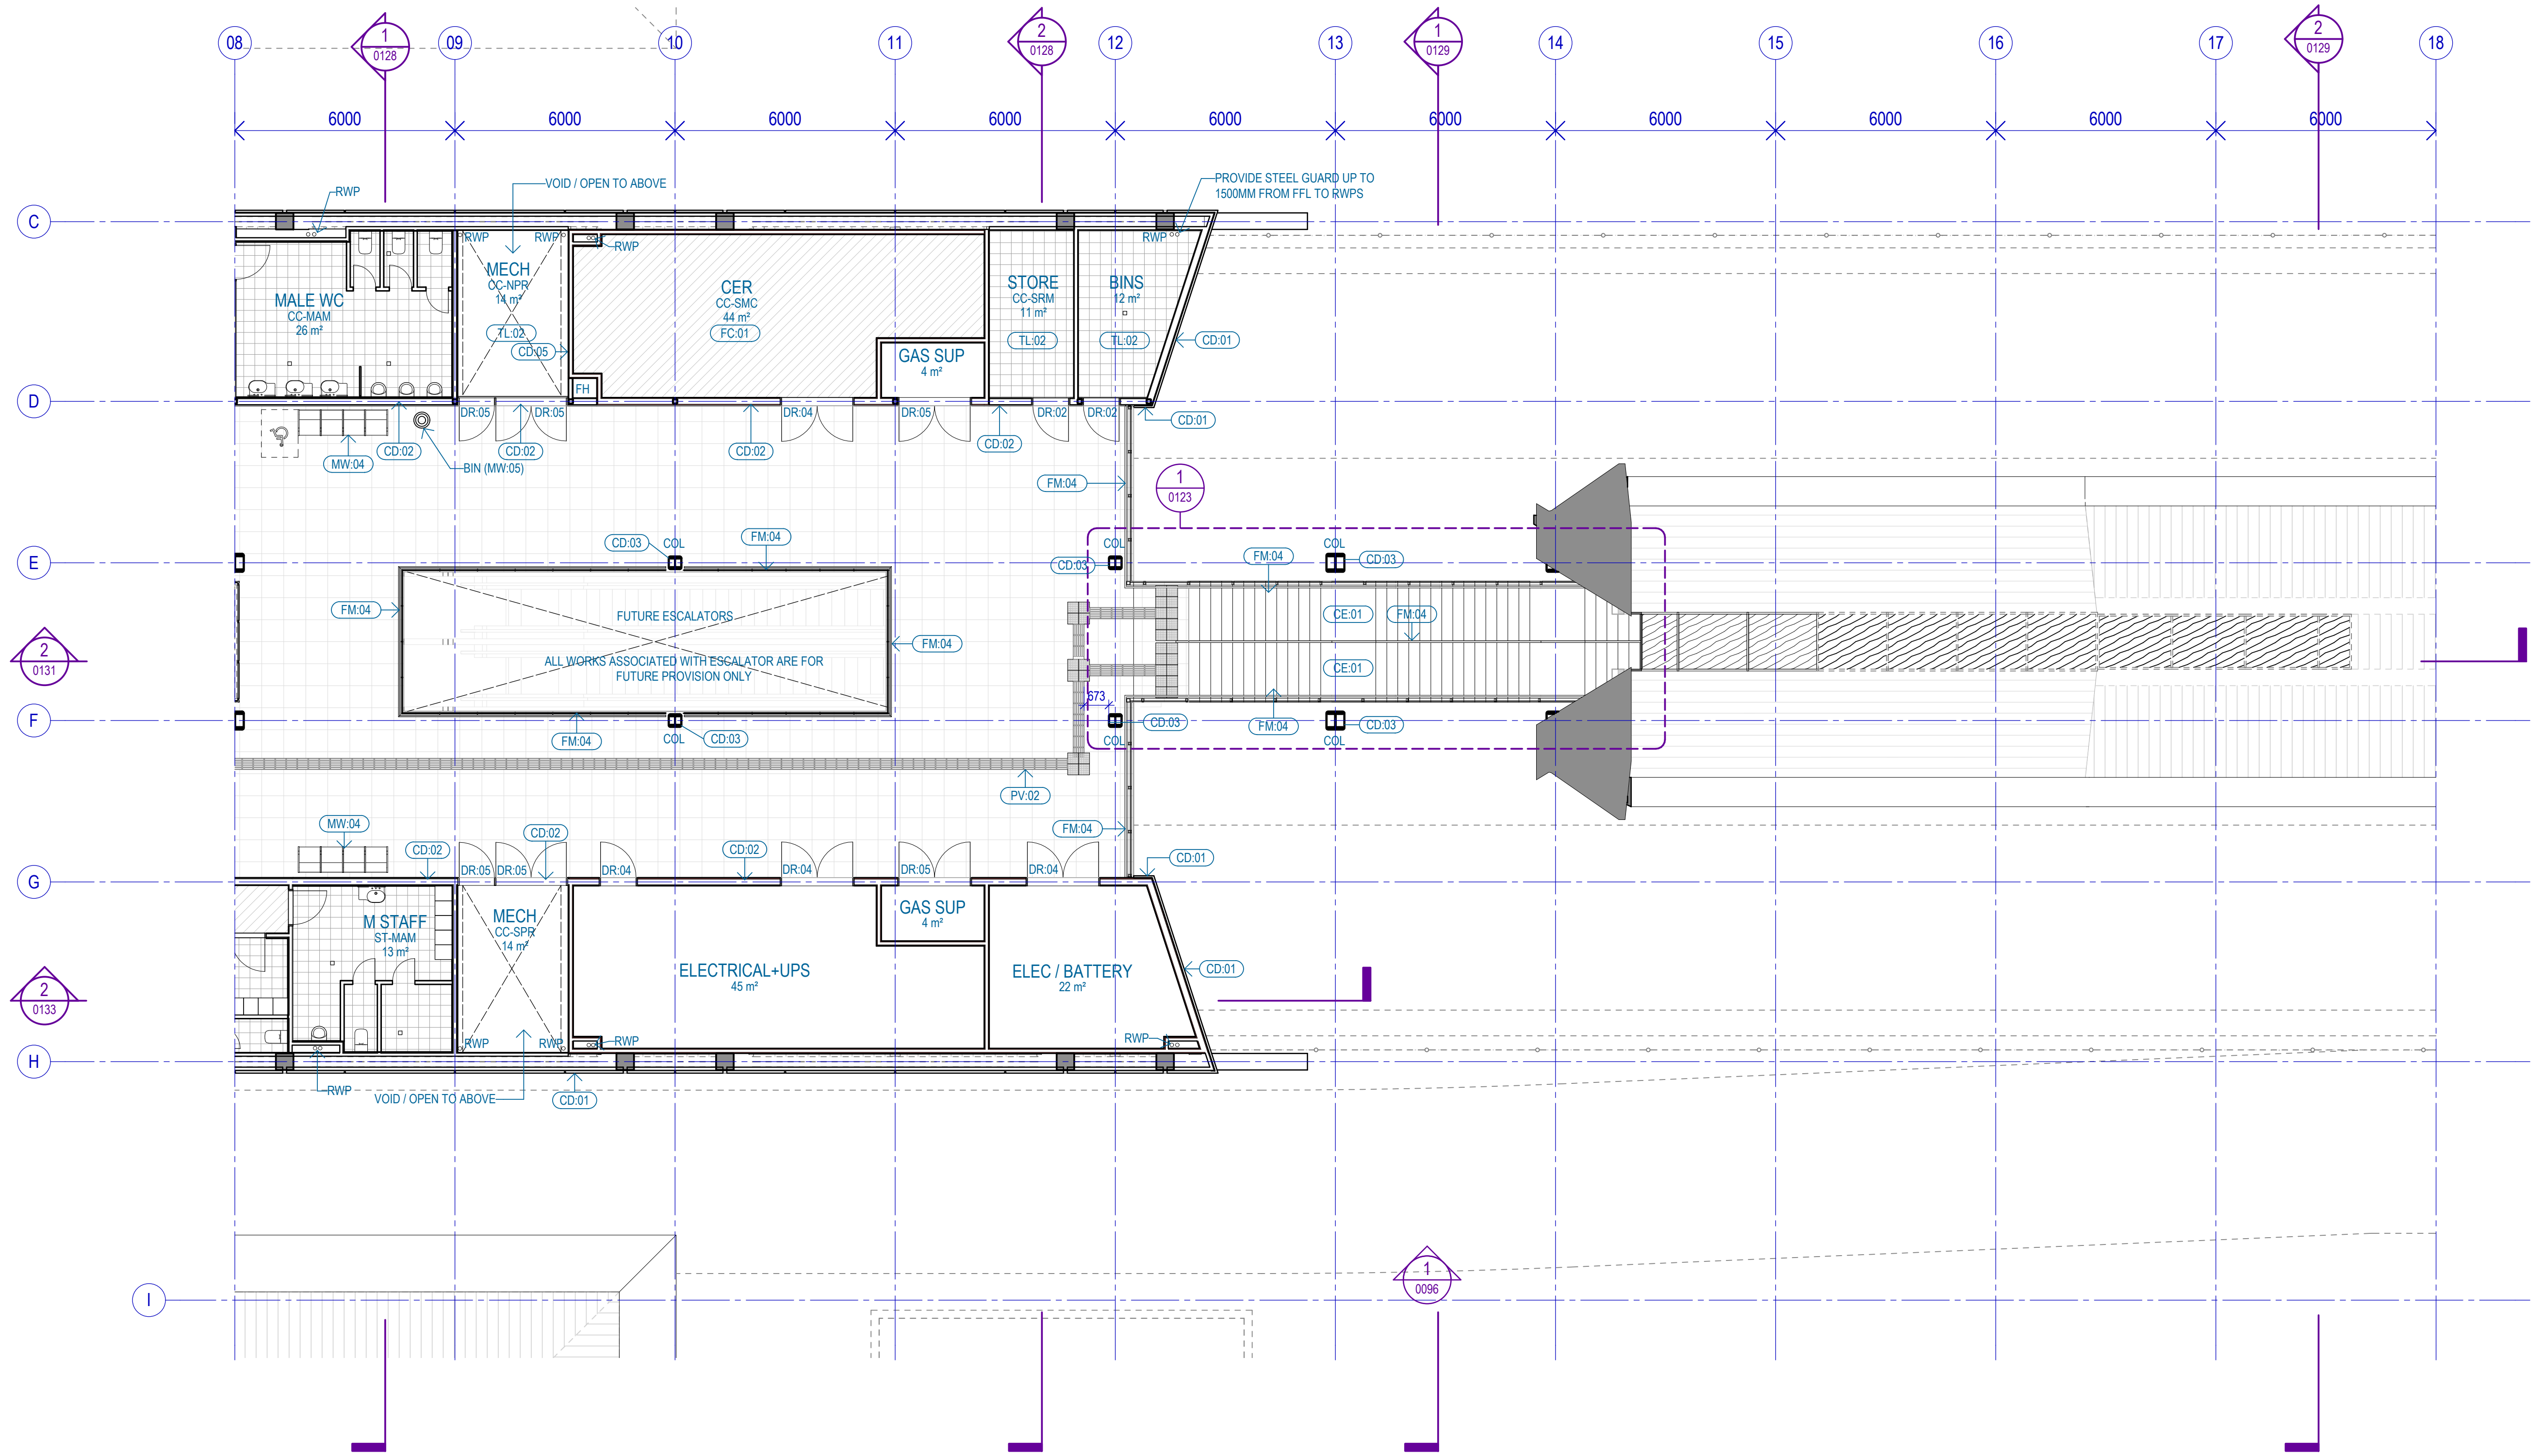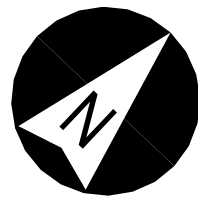

PRELIMINARY ONLY
NOT FOR CONSTRUCTION

REFERENCE DESIGN

REV	DATE	AMENDMENT	DSN	DRN	CHK	APP
B02	13/08/21	DA Issue	TP	ES	CT	
B01	06/08/21	Draft DA Issue for MELconnx Review	TP	TA	CT	
A	07/06/21	REFERENCE DESIGN	TP	TA	CT	MA
A02	29/04/21	Issued for RD - IDC	TP	TA	CT	
A01	26/03/21	50% Reference Design	TP	TA	CT	
ORIG SIZE	A1	AT ORIGINAL PLOT SIZE				

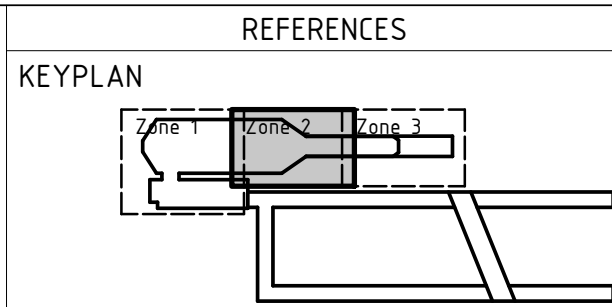


SCALE
1 : 100 (@ A1)


DATUM
HORIZONTAL: PCG2020
VERTICAL: AHD71

DESIGNED T.PRIEST
DRAWN E.SIMPSON
CHECKED C.TESTA
APPROVED M.ARAVIND
DATE 06/08/21

Government of Western Australia
Public Transport Authority
MORLEY ELLENBROOK LINE
MALAGA STATION - ARCHITECTURE
GENERAL ARRANGEMENT FLOOR PLAN
CONCOURSE LEVEL - SHEET 2
PTA Drawing No: 25-A-287-AR0048 Rev: B02

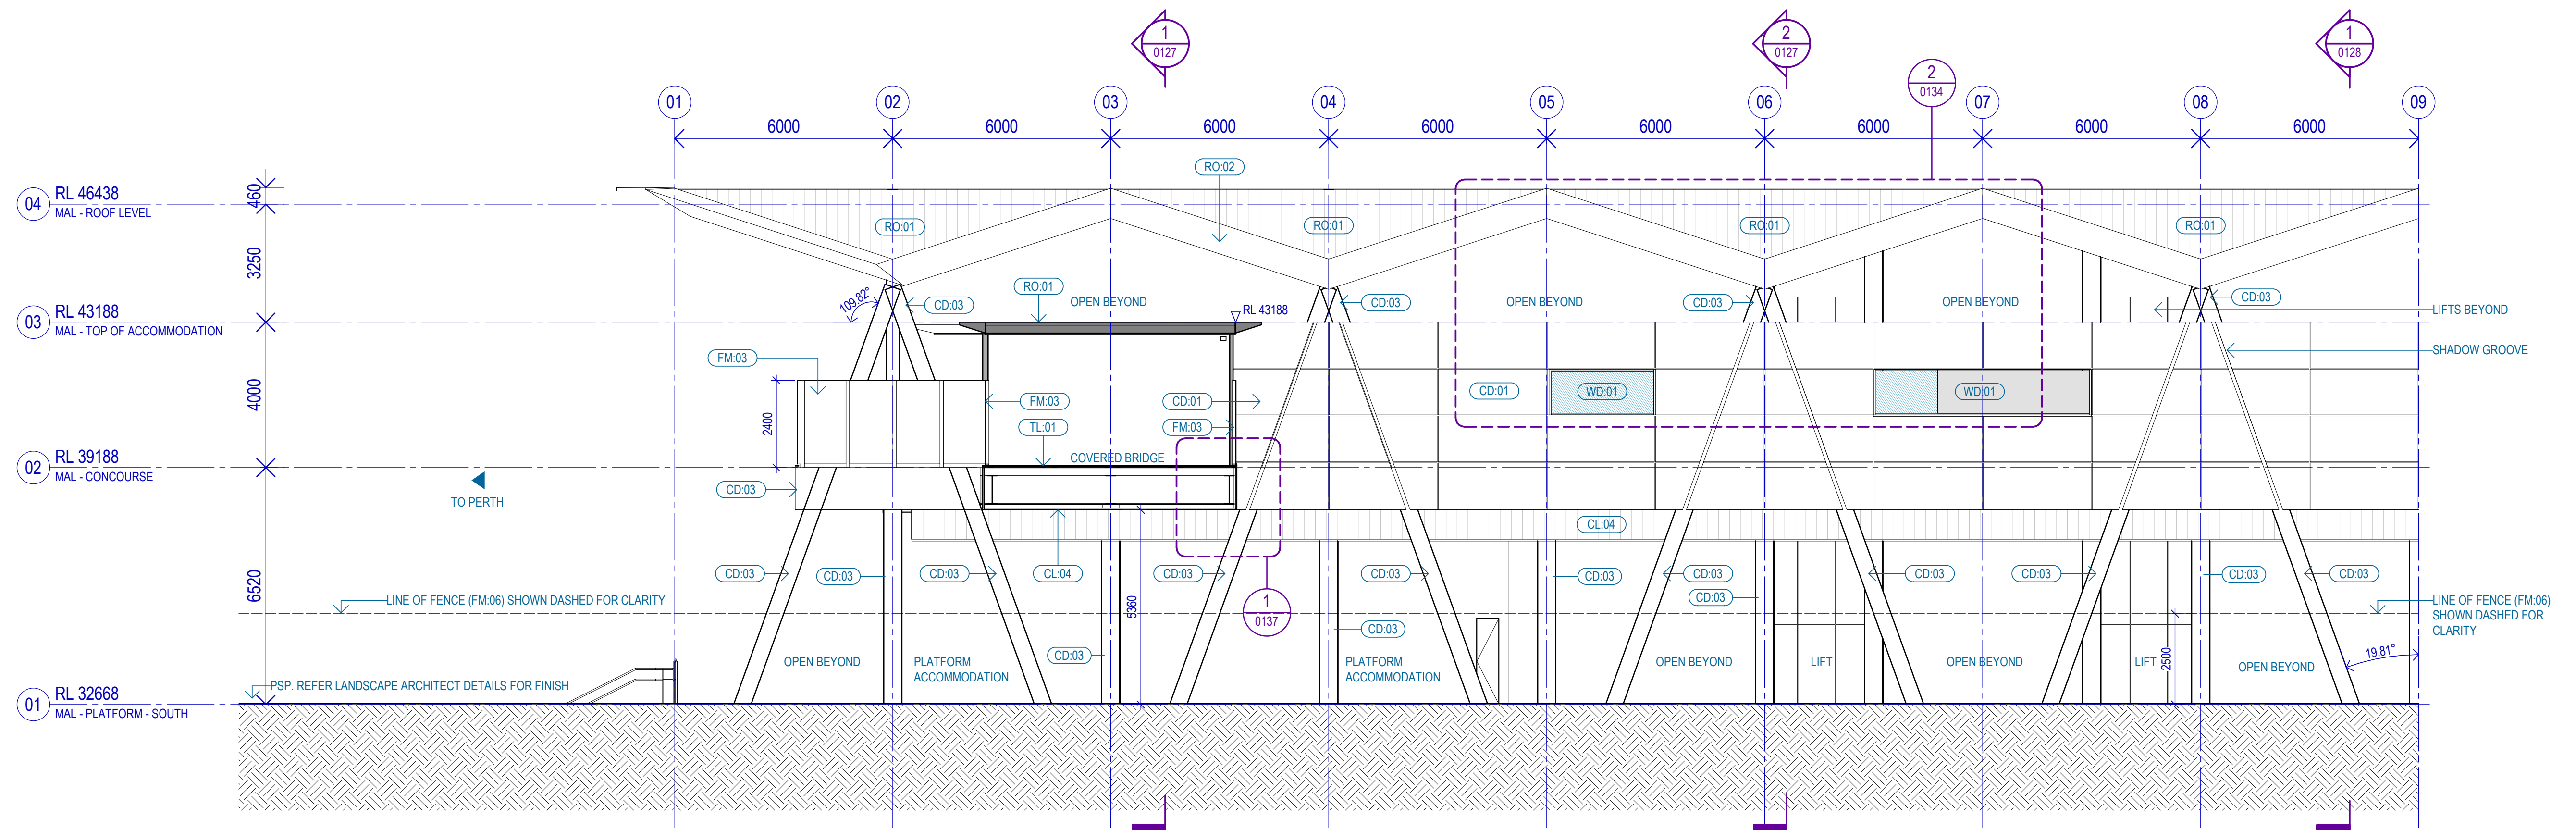

1 ELEVATION 1 - SOUTH
SCALE 1 : 100

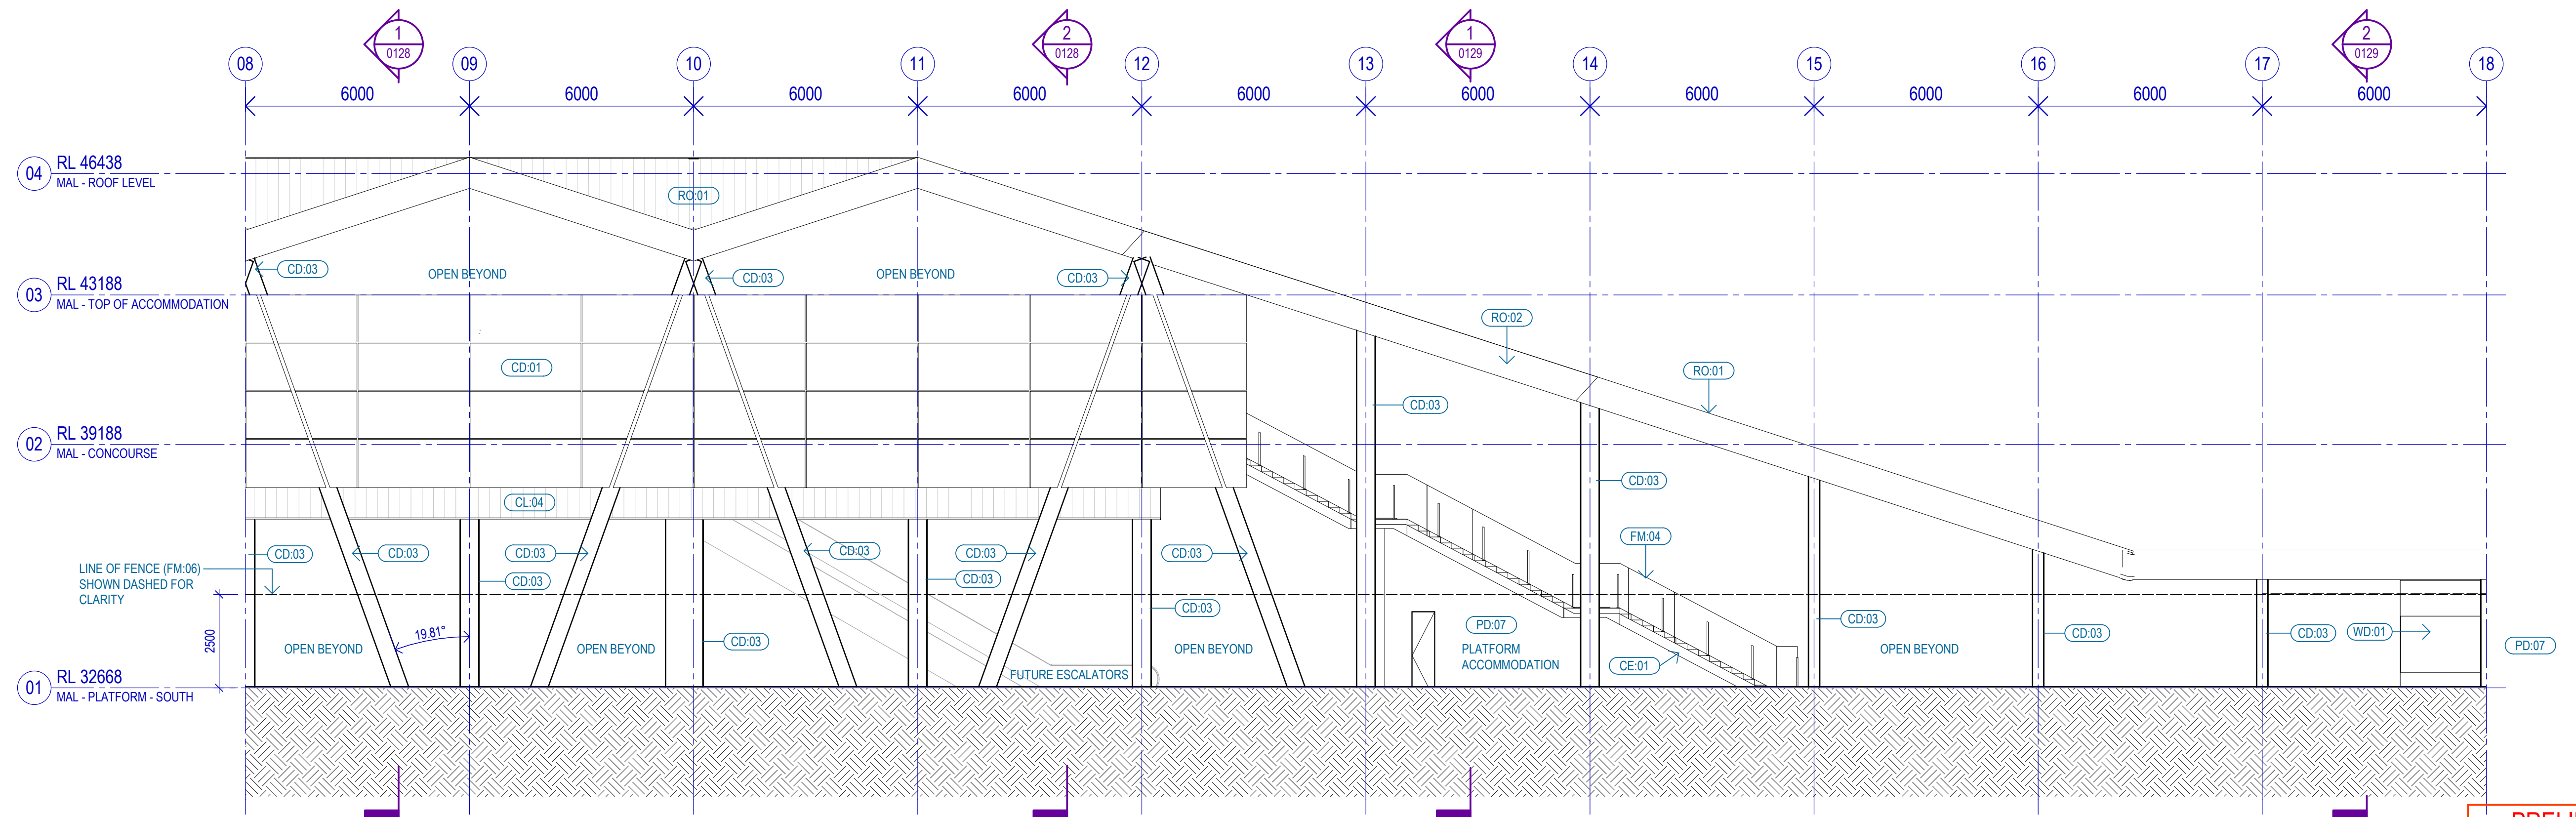

2 ELEVATION 1 - SOUTH
SCALE 1 : 100

PRELIMINARY ONLY
NOT FOR CONSTRUCTION

REFERENCE DESIGN

B02	13/08/21	DA Issue				
B01	06/08/21	Draft DA Issue for MELconnx Review	TP	ES	CT	
A	07/06/21	REFERENCE DESIGN	TP	TA	CT	MA
A02	29/04/21	Issued for RD – IDC	TP	TA	CT	
A01	26/03/21	50% Reference Design	TP	TA	CT	
REV	DATE	AMENDMENT	DSN	DRN	CHK	APP
ORIG SIZE			This document must not be copied without PTA's written permission, and the contents thereof must not be imparted to a third party nor be used for any unauthorised purpose.			
A1	AT ORIGINAL PLOT SIZE					



REFERENCES

SCALE

1 : 100 (@ A1)


DATUM

HORIZONTAL: PCG2020

VERTICAL: AHD71

DESIGNED	T.PRIEST
DRAWN	E.SIMPSON
CHECKED	C.TESTA
APPROVED	M.ARAVIND
DATE	06/08/21


	MORLEY ELLENBROOK LINE
MALAGA STATION - ARCHITECTURE	
GENERAL ARRANGEMENT	
ELEVATION	
PTA Drawing No: 25-A-287-AR0095	Rev: B02

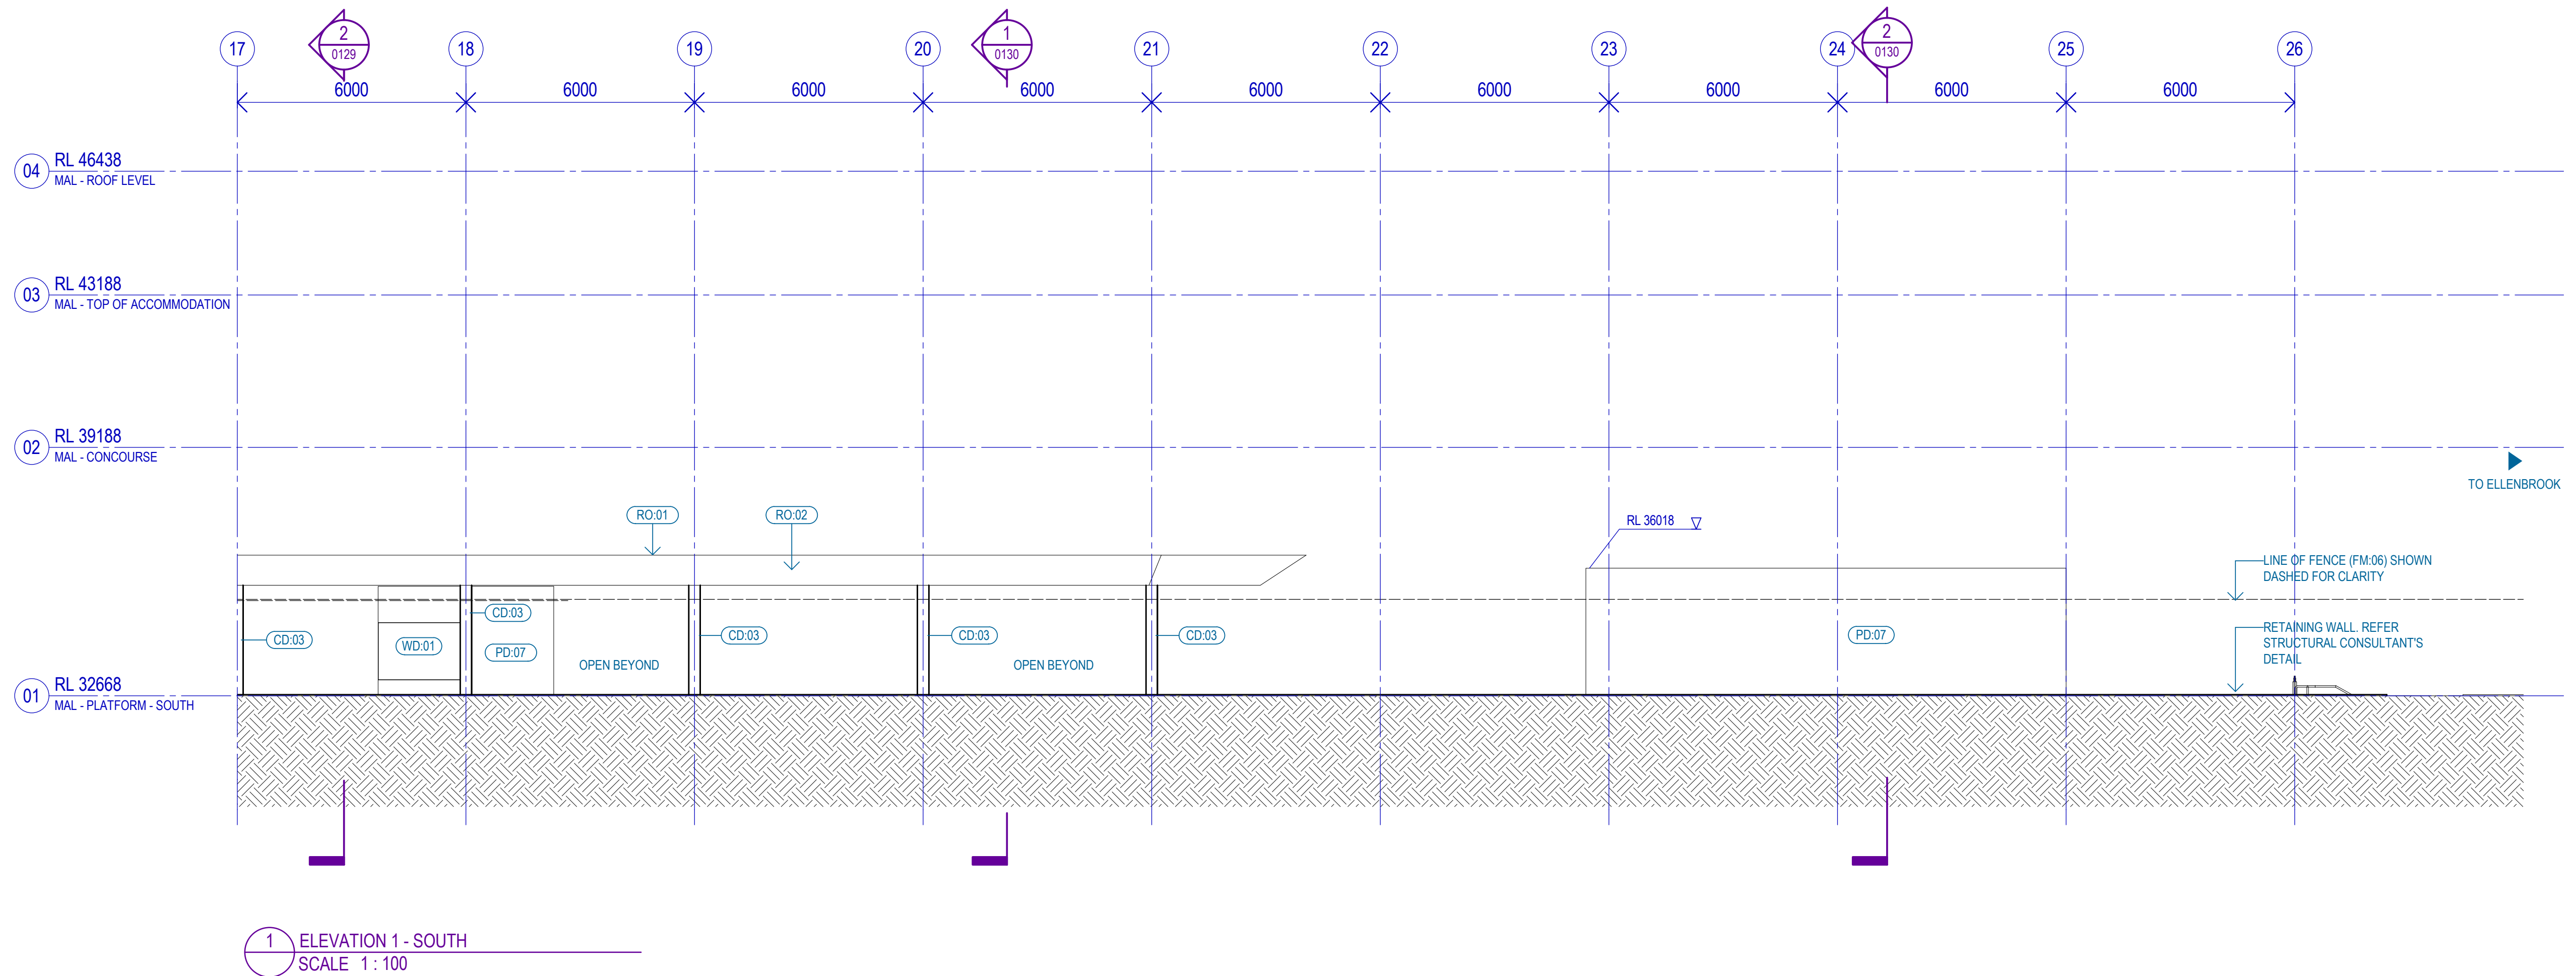


PRELIMINARY ONLY
NOT FOR CONSTRUCTION

REFERENCE DESIGN

							MEL connX				REFERENCES		SCALE 1 : 100 (@ A1)		DESIGNED		T.PRIEST		 Government of Western Australia Public Transport Authority MORLEY ELLENBROOK LINE MALAGA STATION - ARCHITECTURE GENERAL ARRANGEMENT ELEVATION PTA Drawing No: 25-A-287-AR0096 Rev: B02	
B02	13/08/21	DA Issue		TP	ES	CT										DRAWN		E.SIMPSON		
B01	06/08/21	Draft DA Issue for MELconnx Review		TP	TA	CT						CHECKED		C.TESTA						
A	07/06/21	REFERENCE DESIGN		TP	TA	CT					MA			APPROVED		M.ARAVIND				
A02	29/04/21	Issued for RD - IDC		TP	TA	CT										DATE		06/08/21		
A01	26/03/21	50% Reference Design		TP	TA	CT														
REV	DATE	AMENDMENT					DSN	DRN	CHK	APP										
ORIG SIZE A1		01020304050 AT ORIGINAL PLOT SIZE					This document must not be copied without PTA's written permission, and the contents thereof must not be imparted to a third party nor be used for any unauthorised purpose.													

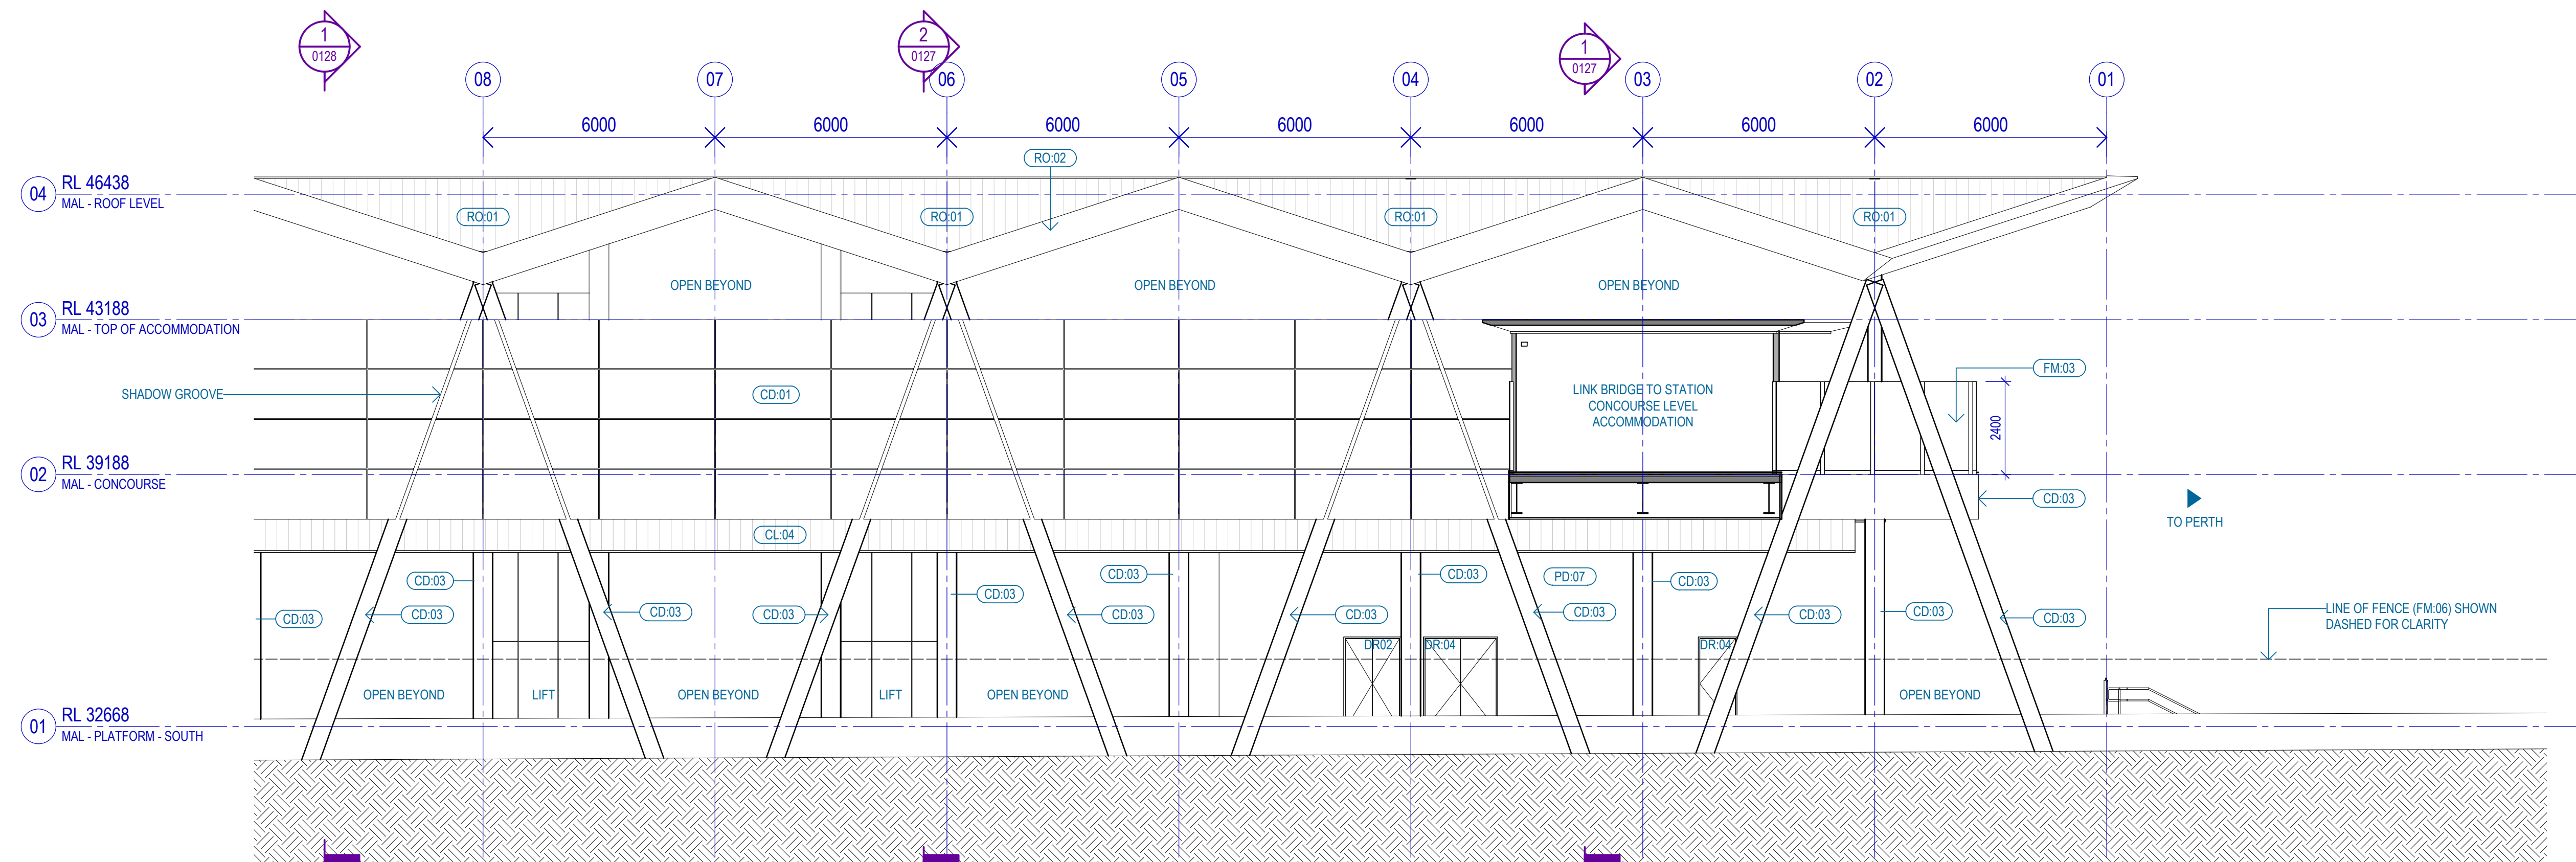

1 ELEVATION 2 - NORTH
SCALE 1:100

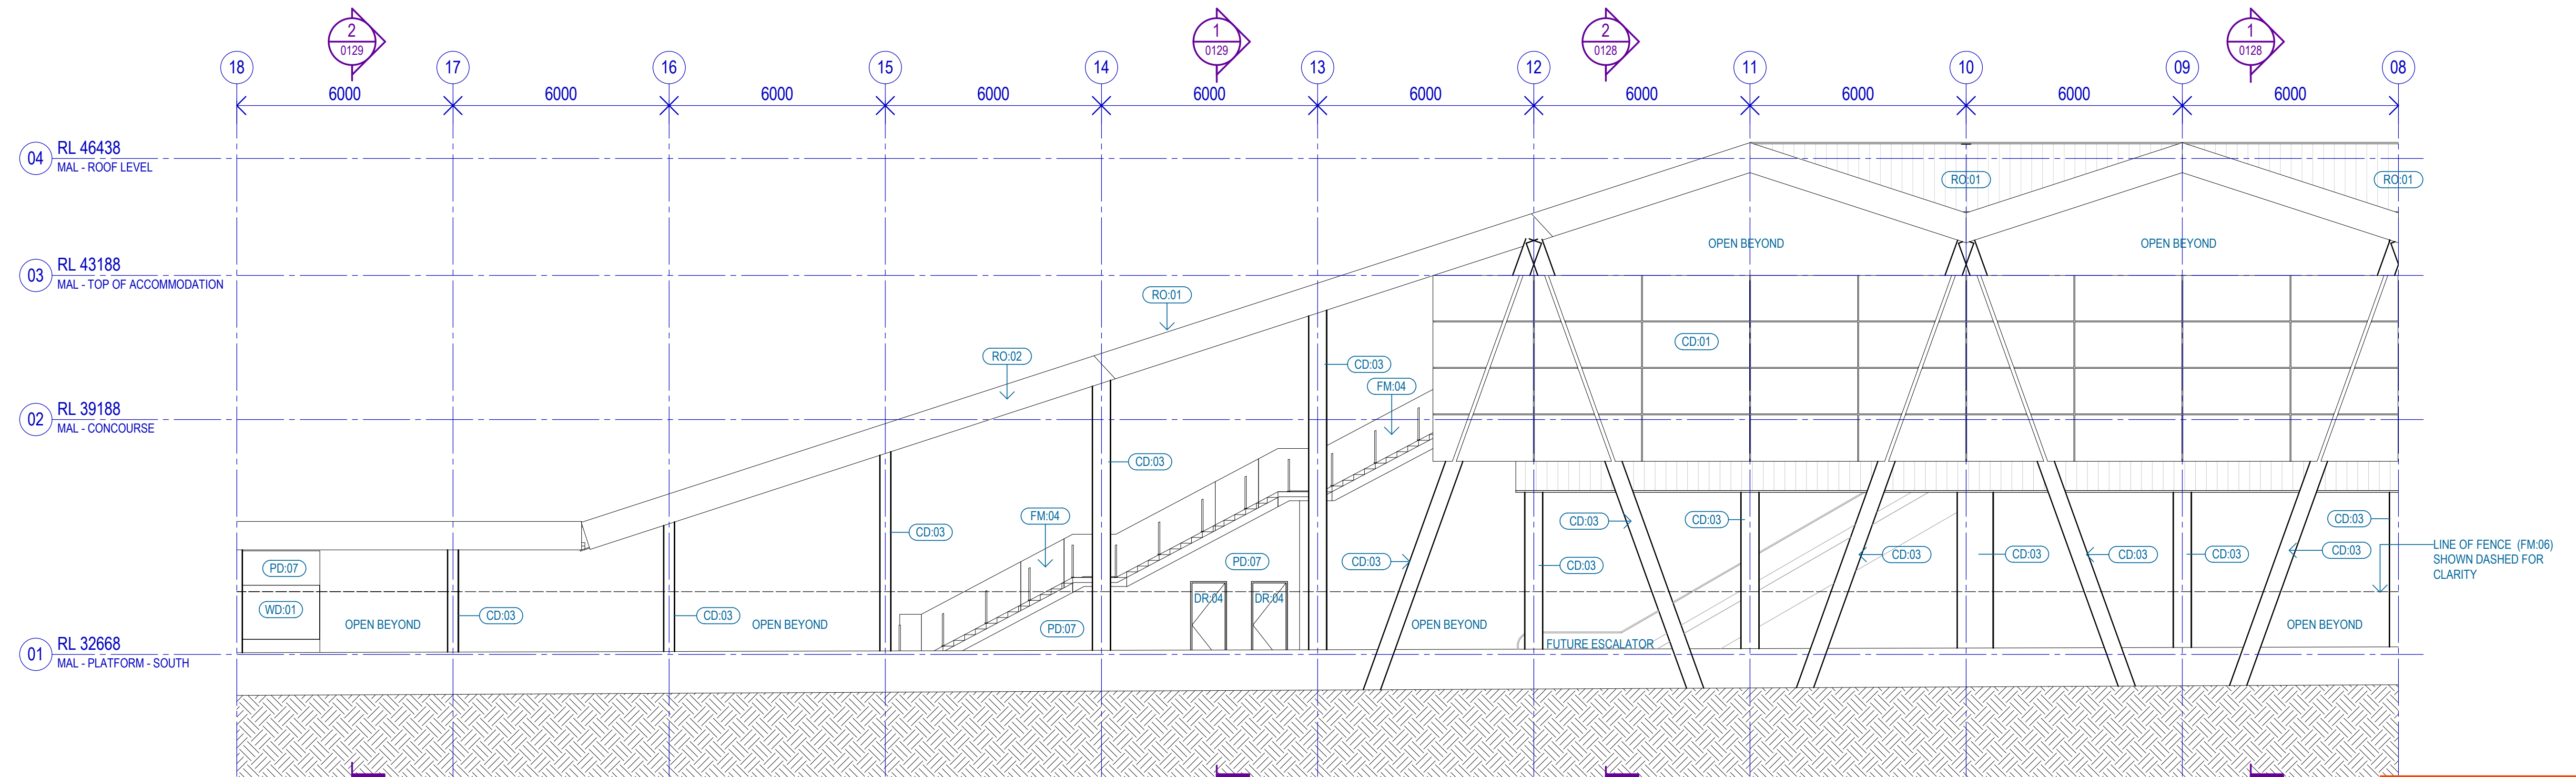

2 ELEVATION 2 - NORTH
SCALE 1:100

PRELIMINARY ONLY
NOT FOR CONSTRUCTION

REFERENCE DESIGN

REV	DATE	AMENDMENT	DSN	DRN	CHK	APP
B02	13/08/21	DA Issue	TP	ES	CT	
B01	06/08/21	Draft DA Issue for MELconnx Review	TP	TA	CT	
A	07/06/21	REFERENCE DESIGN	TP	TA	CT	MA
A02	29/04/21	Issued for RD - IDC	TP	TA	CT	
A01	26/03/21	50% Reference Design	TP	TA	CT	

ORIG SIZE A1

0 10 20 30 40 50 100mm

AT ORIGINAL PLOT SIZE

This document must not be copied without PTA's written permission, and the contents thereof must not be imparted to a third party nor be used for any unauthorised purpose.




REFERENCES	SCALE	DESIGNED
	1:100 (@ A1)	T.PRIEST
		DRAWN E.SIMPSON
		CHECKED C.TESTA
		APPROVED M.ARAVIND
		DATE 06/08/21

DATUM

HORIZONTAL: PCG2020

VERTICAL: AHD71

Government of Western Australia Public Transport Authority	MORLEY ELLENBROOK LINE
MALAGA STATION - ARCHITECTURE	
GENERAL ARRANGEMENT	
ELEVATION	
PTA Drawing No: 25-A-287-AR0097	Rev: B02

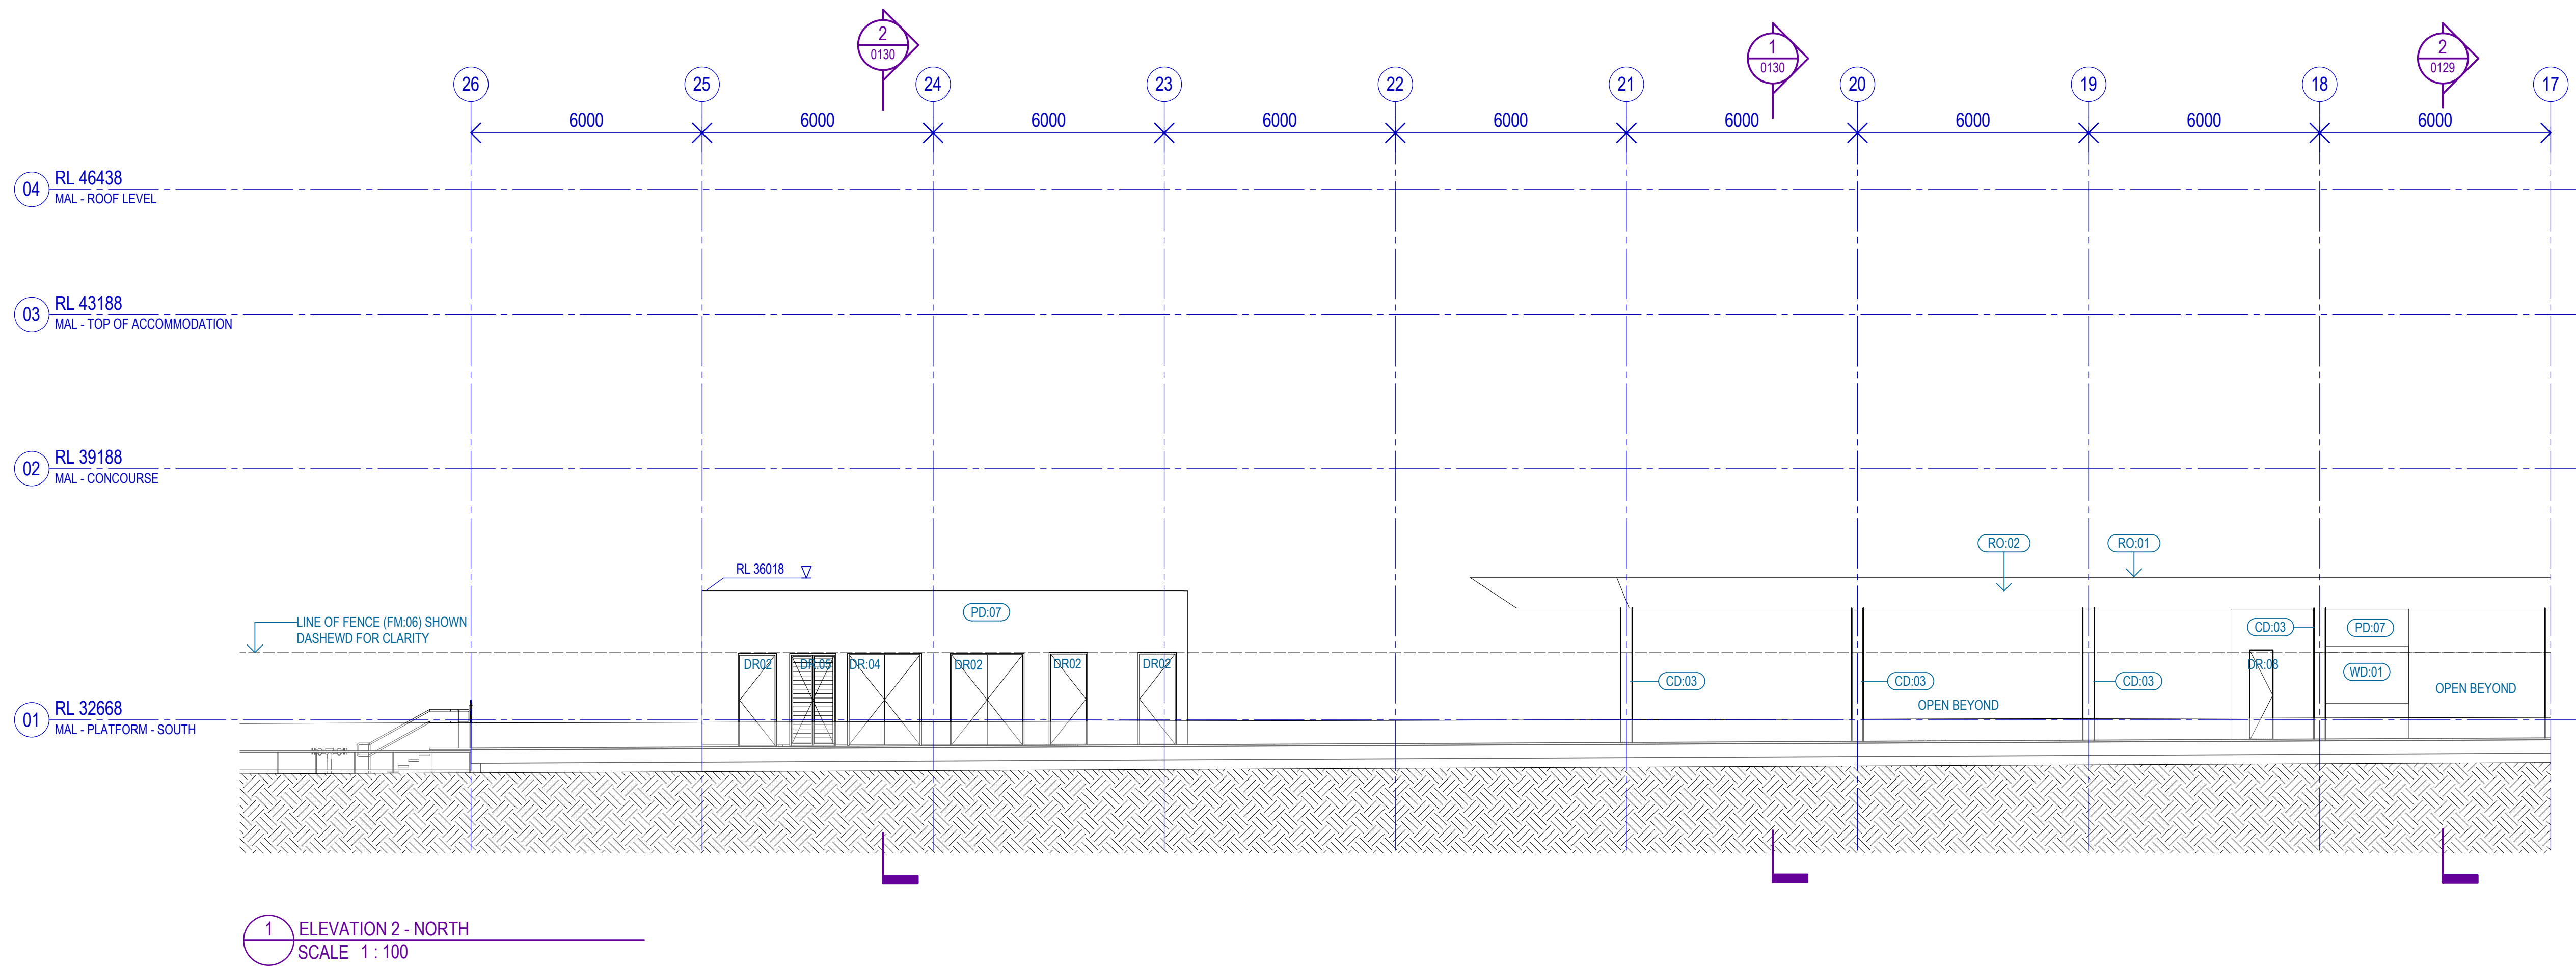

PRELIMINARY ONLY
NOT FOR CONSTRUCTION


REFERENCE DESIGN

B02	13/08/21	DA Issue							
B01	06/08/21	Draft DA Issue for MELconnx Review	TP	ES	CT				
A	07/06/21	REFERENCE DESIGN	TP	TA	CT				
A02	29/04/21	Issued for RD - IDC	TP	TA	CT			MA	
A01	26/03/21	50% Reference Design	TP	TA	CT				
REV	DATE	AMENDMENT	DSN	DRN	CHK	APP			
ORIG SIZE	A1		This document must not be copied without PTA's written permission, and the contents thereof must not be imparted to a third party nor be used for any unauthorised purpose.						




REFERENCES	SCALE	DESIGNED
	1 : 100 (@ A1)	T.PRIEST
		DRAWN E.SIMPSON
		CHECKED C.TESTA
		APPROVED M.ARAVIND
		DATE 06/08/21

Government of Western Australia Public Transport Authority	MORLEY ELLENBROOK LINE
MALAGA STATION - ARCHITECTURE	
GENERAL ARRANGEMENT	
ELEVATION	
PTA Drawing No: 25-A-287-AR0098	Rev: B02

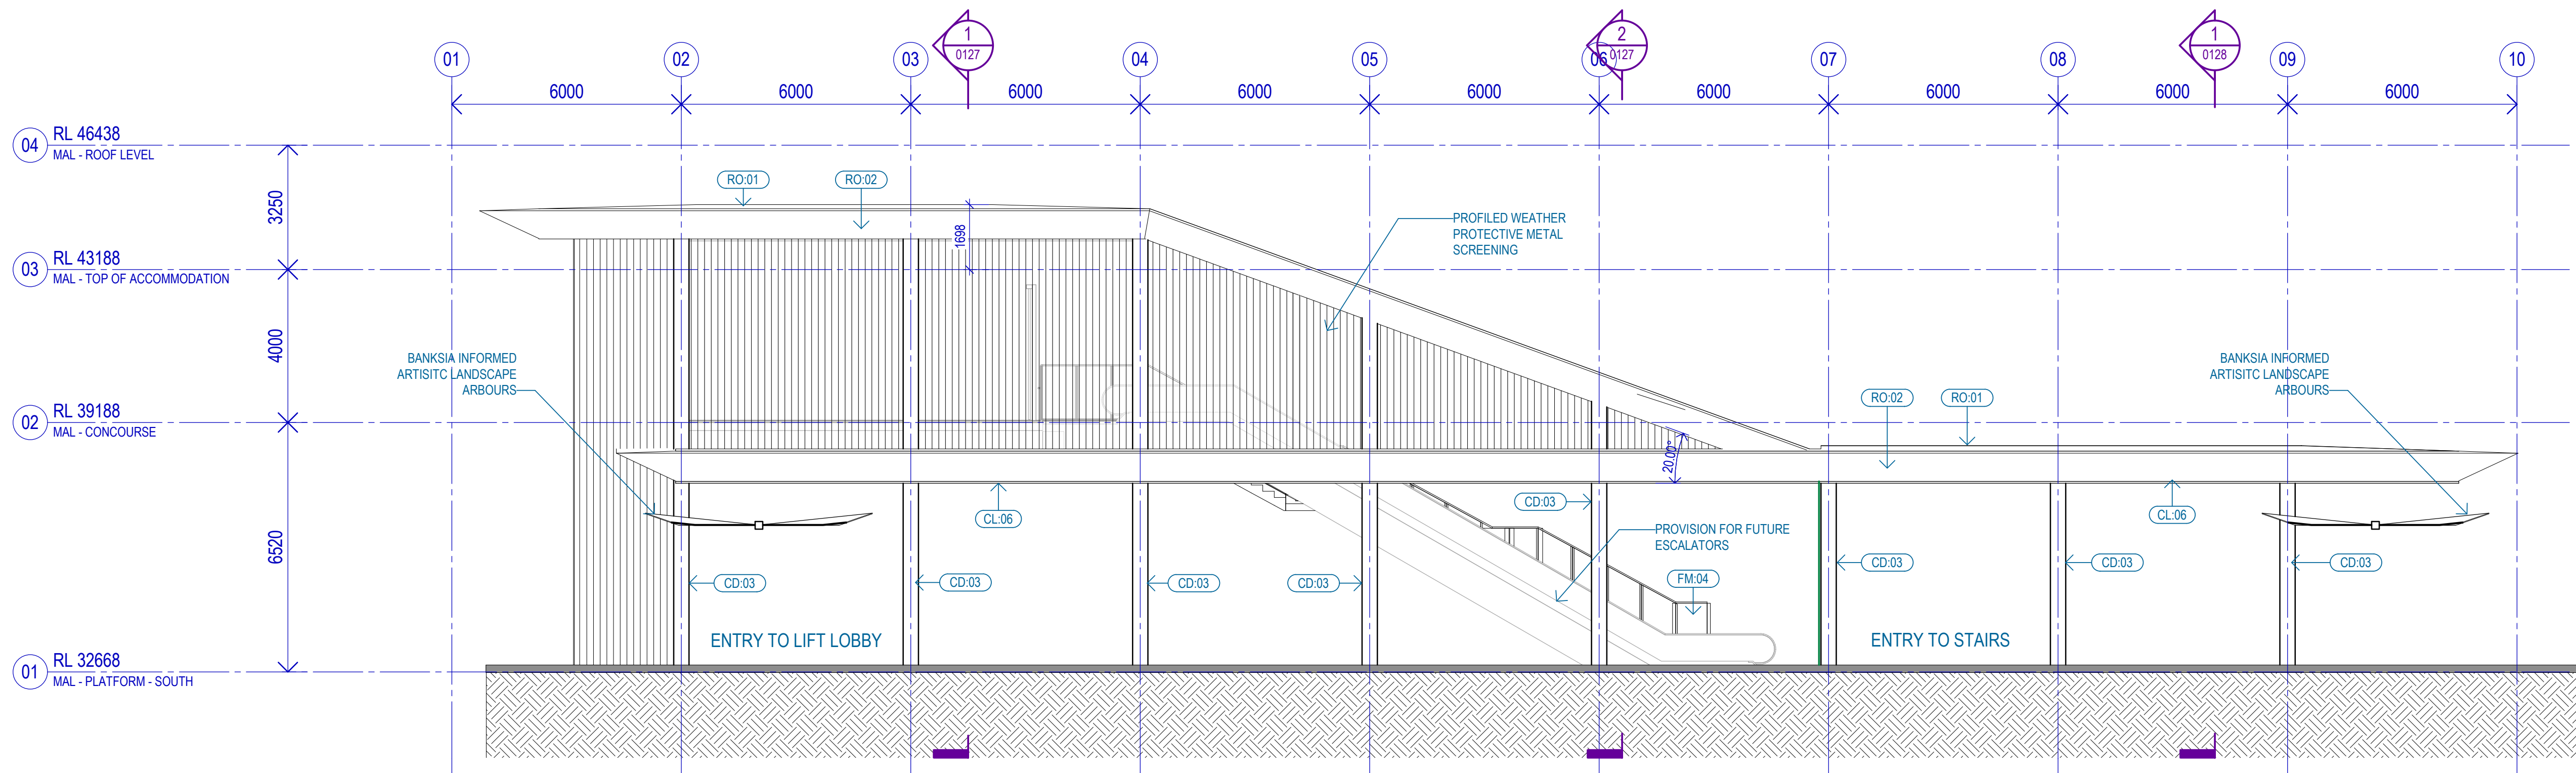

1 VT ELEVATION - SOUTH
SCALE 1 : 100

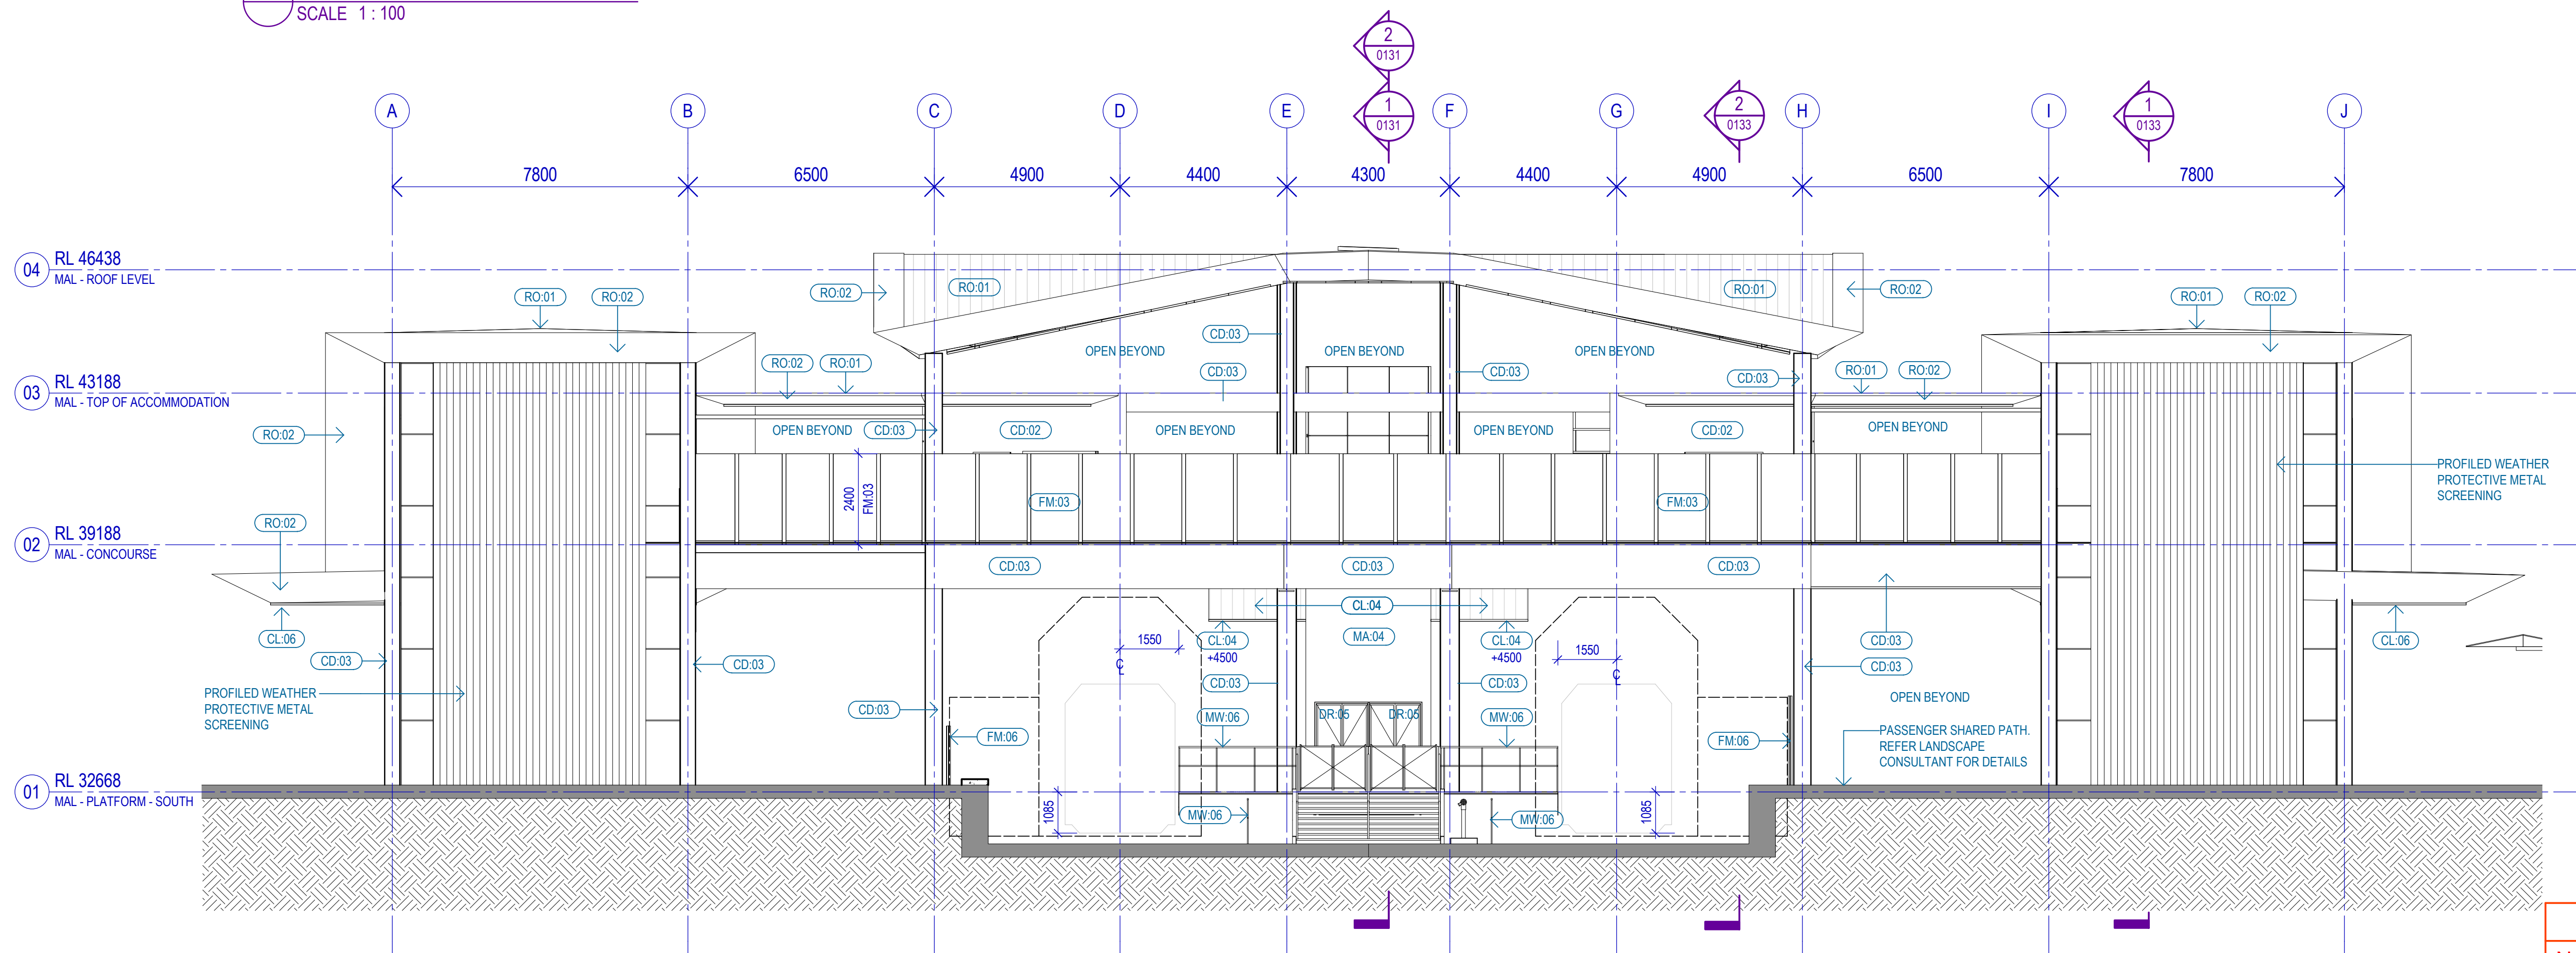

2 VT ELEVATION - WEST
SCALE 1 : 100

PRELIMINARY ONLY
NOT FOR CONSTRUCTION

REFERENCE DESIGN

REV	DATE	AMENDMENT	DSN	DRN	CHK	APP
B02	13/08/21	DA Issue	TP	ES	CT	
B01	06/08/21	Draft DA Issue for MELconnx Review	TP	TA	CT	
A	07/06/21	REFERENCE DESIGN	TP	TA	CT	MA
A02	29/04/21	Issued for RD - IDC	TP	TA	CT	
A01	26/03/21	50% Reference Design	TP	TA	CT	

ORIG SIZE A1

AT ORIGINAL PLOT SIZE

0 10 20 30 40 50 100mm



This document must not be copied without PTA's written permission, and the contents thereof must not be imparted to a third party nor be used for any unauthorised purpose.



REFERENCES	SCALE	DESIGNED	T.PRIEST
	1 : 100 (@ A1)	DRAWN	E.SIMPSON
		CHECKED	C.TESTA
		APPROVED	M.ARAVIND
		DATE	06/08/21

DATUM	PCG2020
HORIZONTAL:	PCG2020
VERTICAL:	AHD71

MORLEY ELLENBROOK LINE
MALAGA STATION - ARCHITECTURE
GENERAL ARRANGEMENT
VT ELEVATION
PTA Drawing No: 25-A-287-AR0099
Rev: B02

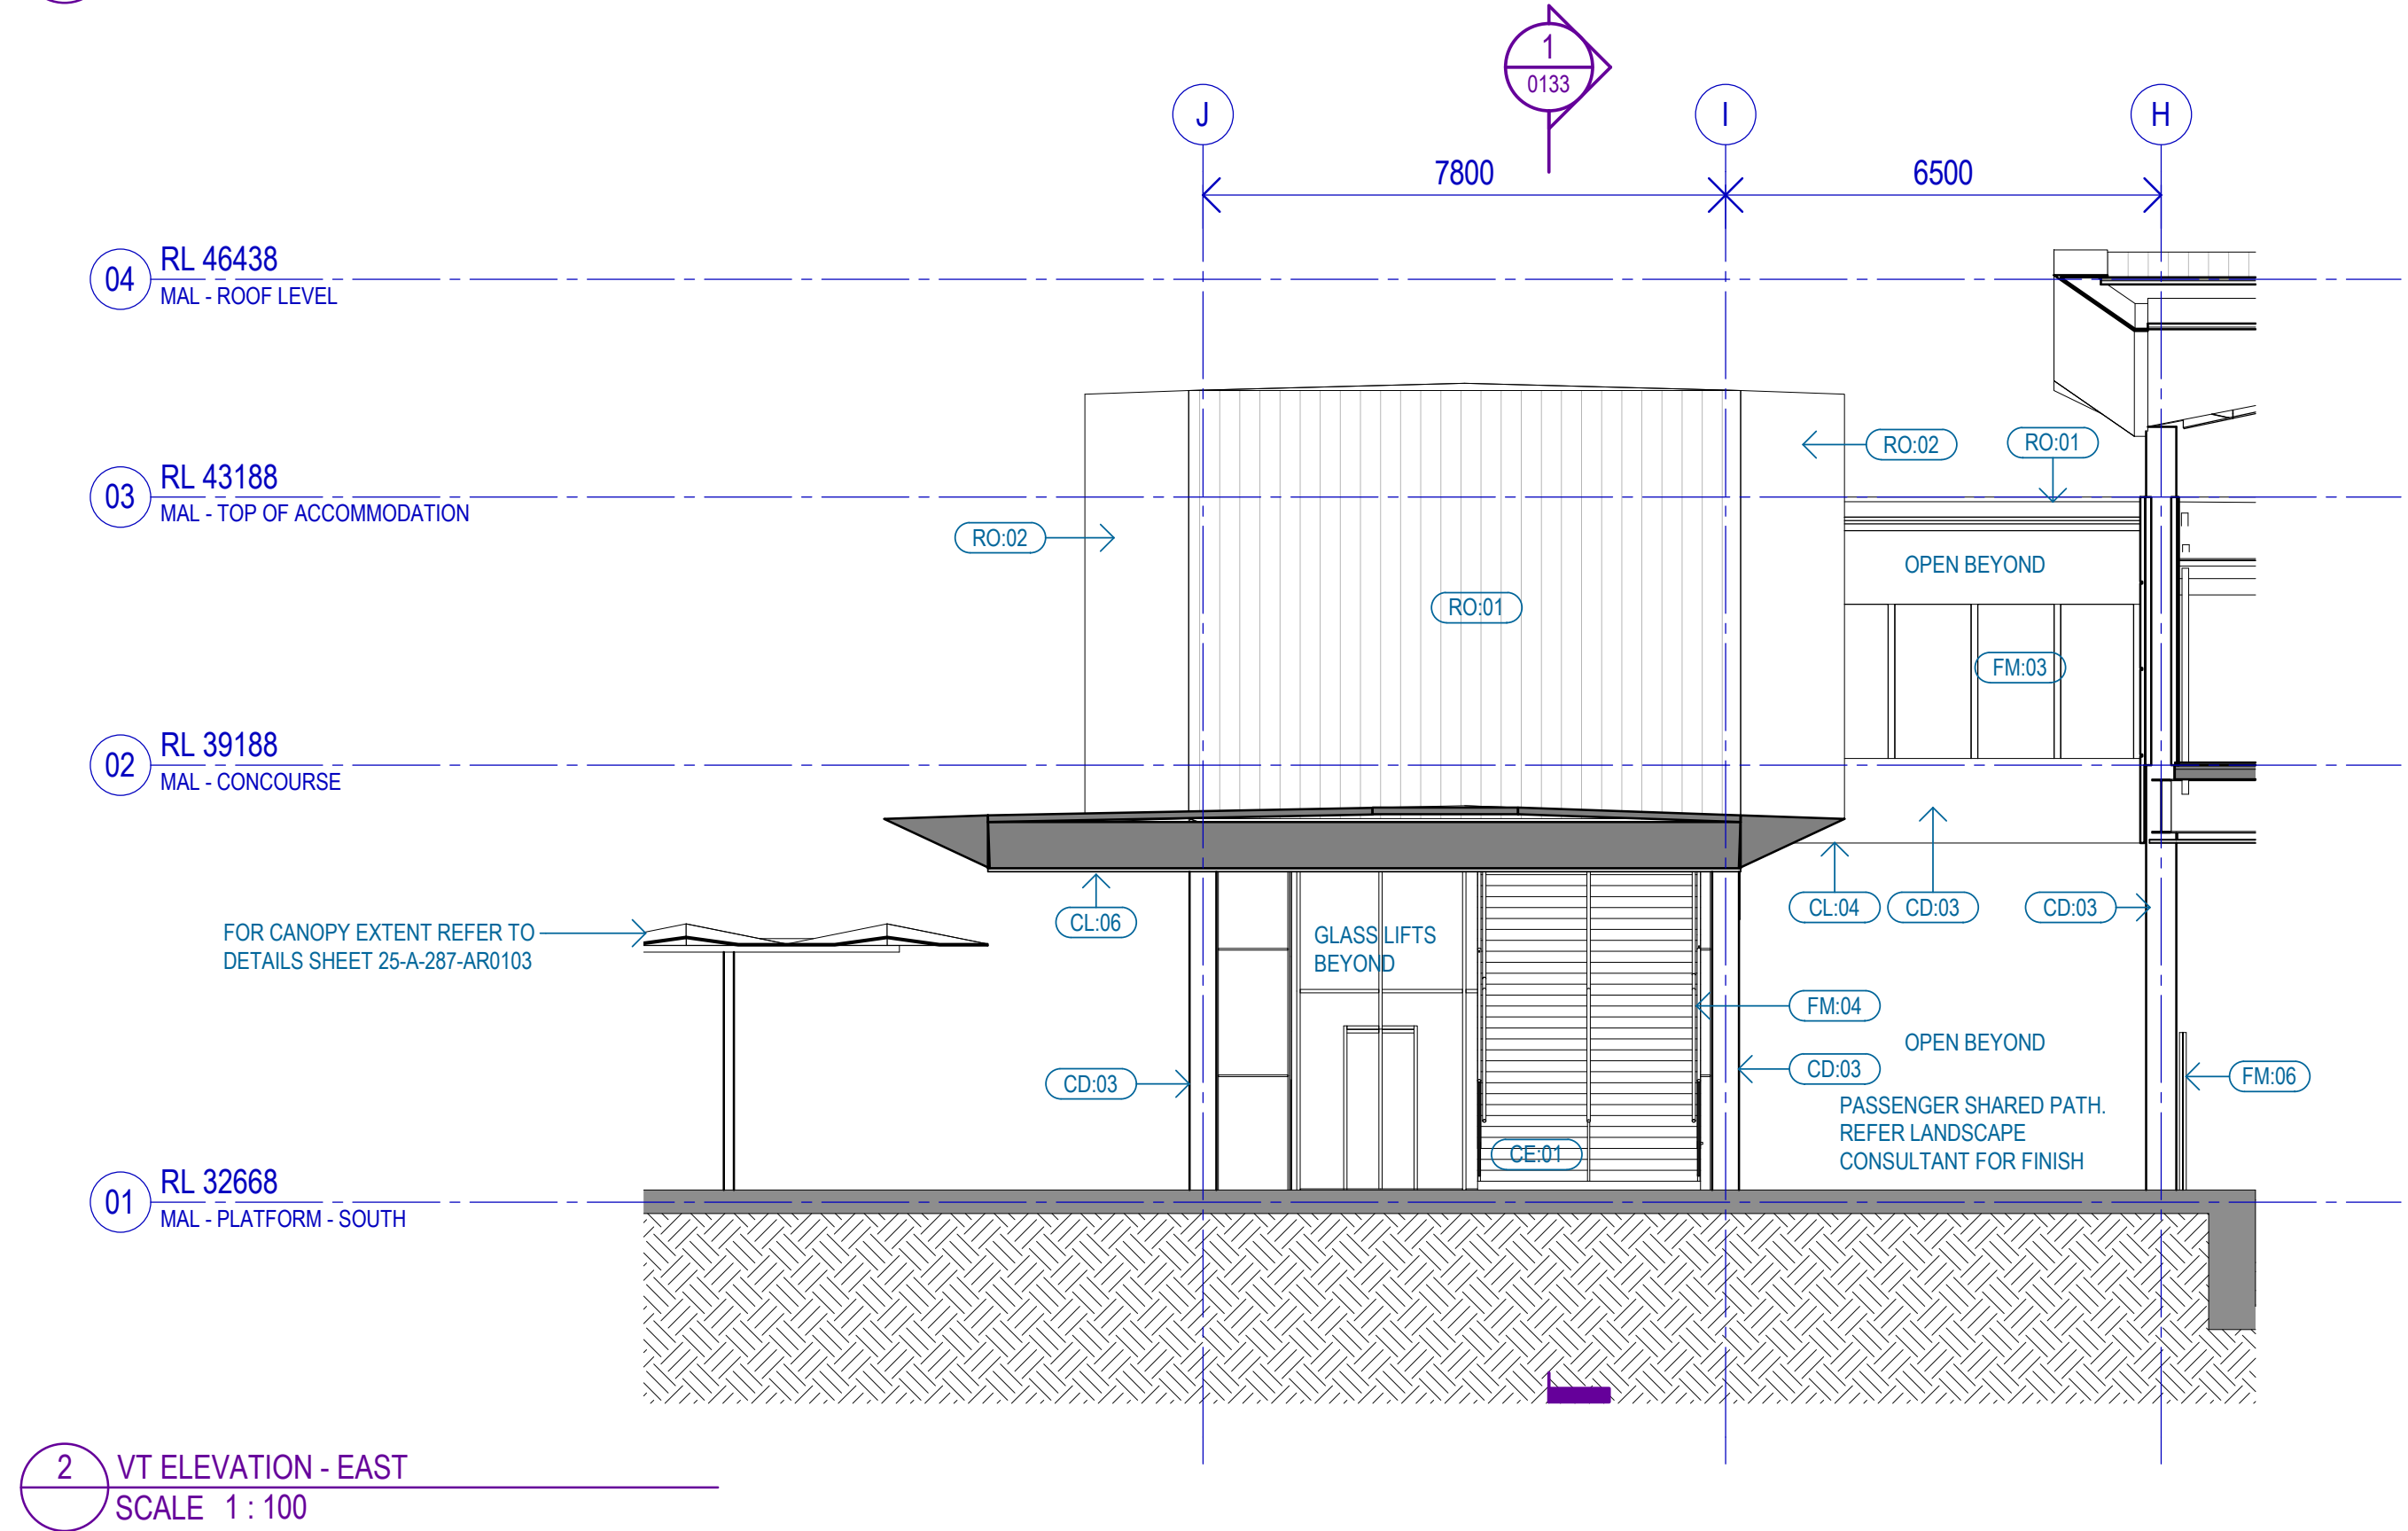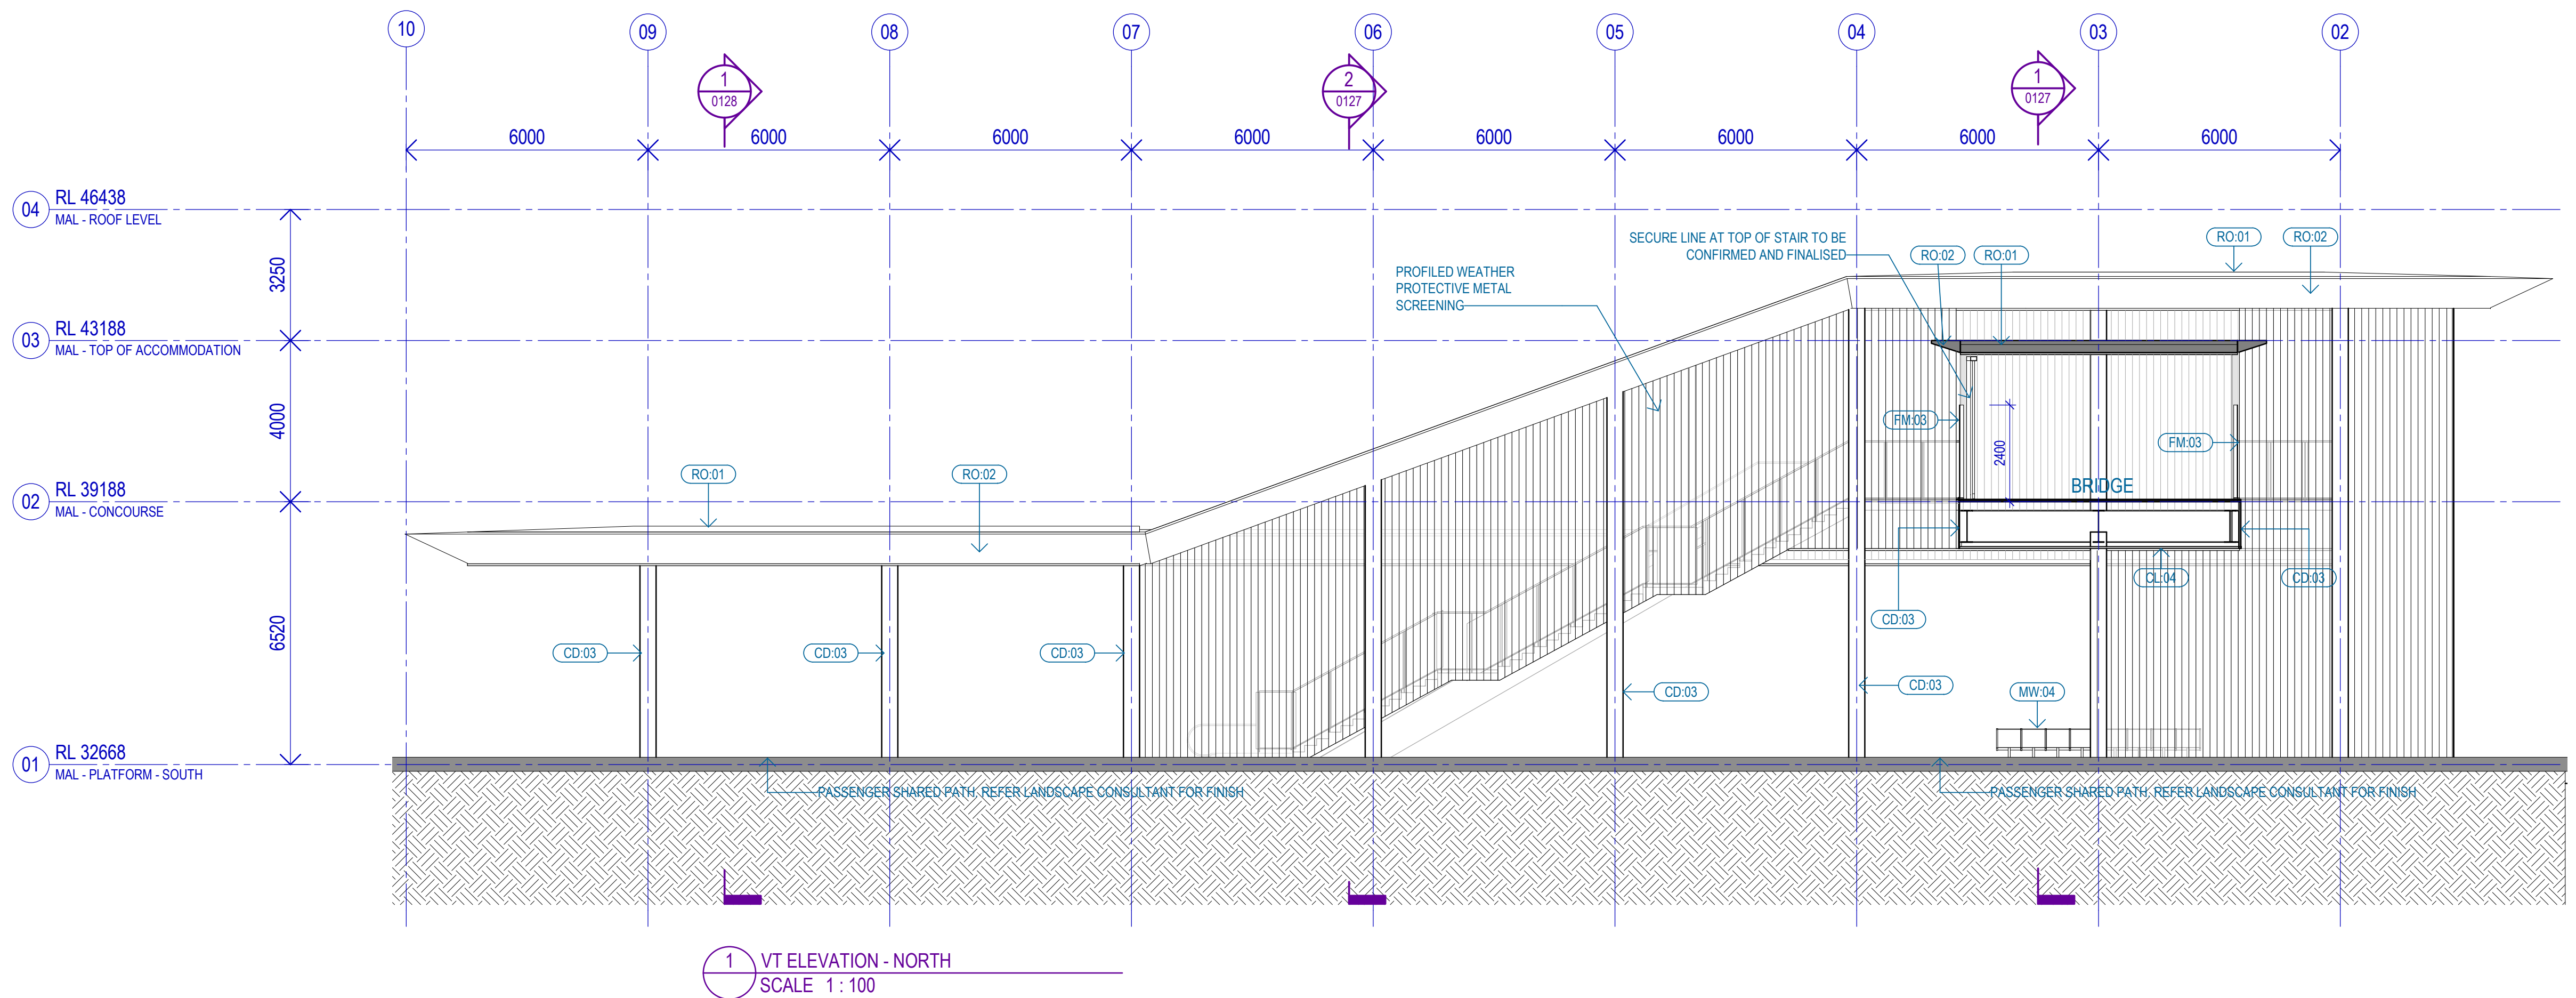

PRELIMINARY ONLY
NOT FOR CONSTRUCTION

REFERENCE DESIGN

REV	DATE	AMENDMENT	DSN	DRN	CHK	APP
B02	13/08/21	DA Issue	TP	ES	CT	
B01	06/08/21	Draft DA Issue for MELconnx Review	TP	TA	CT	
A	07/06/21	REFERENCE DESIGN	TP	TA	CT	MA
A02	29/04/21	Issued for RD - IDC	TP	TA	CT	
A01	26/03/21	50% Reference Design	TP	TA	CT	

ORIG SIZE
A1




0 10 20 30 40 50 100mm
AT ORIGINAL PLOT SIZE

This document must not be copied without PTA's written permission, and the contents thereof must not be imparted to a third party nor be used for any unauthorised purpose.



REFERENCES	SCALE 1 : 100 (@ A1)	DESIGNED T.PRIEST
	DATUM HORIZONTAL: PCG2020 VERTICAL: AHD71	DRAWN E.SIMPSON
		CHECKED C.TESTA
		APPROVED M.ARAVIND
		DATE 06/08/21

	MORLEY ELLENBROOK LINE
MALAGA STATION - ARCHITECTURE	
GENERAL ARRANGEMENT	
VT ELEVATION	
PTA Drawing No: 25-A-287-AR0100	Rev: B02

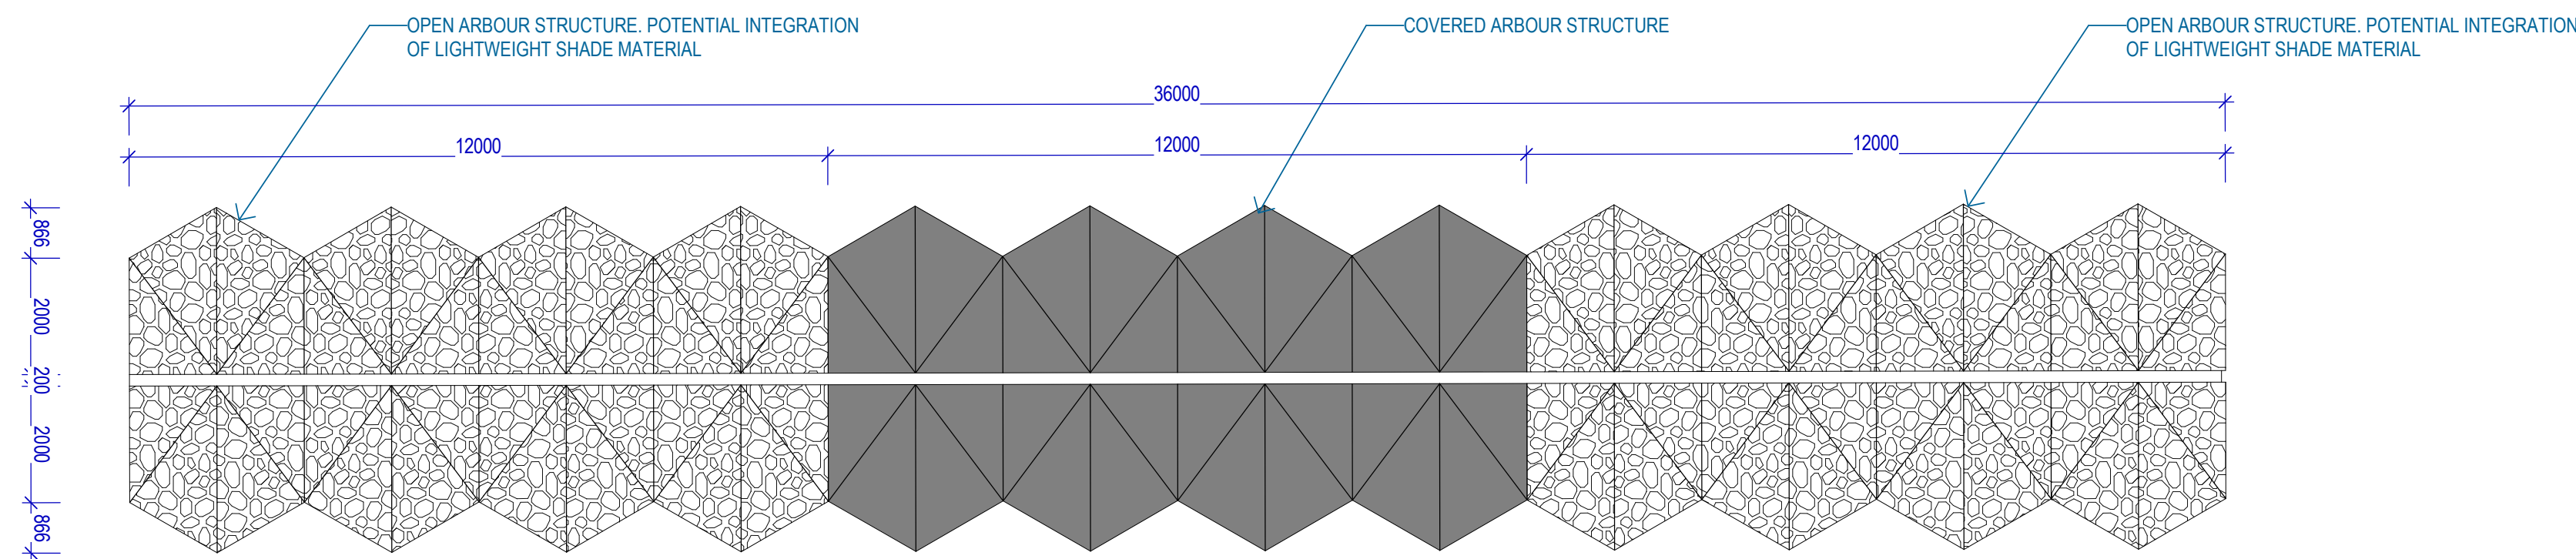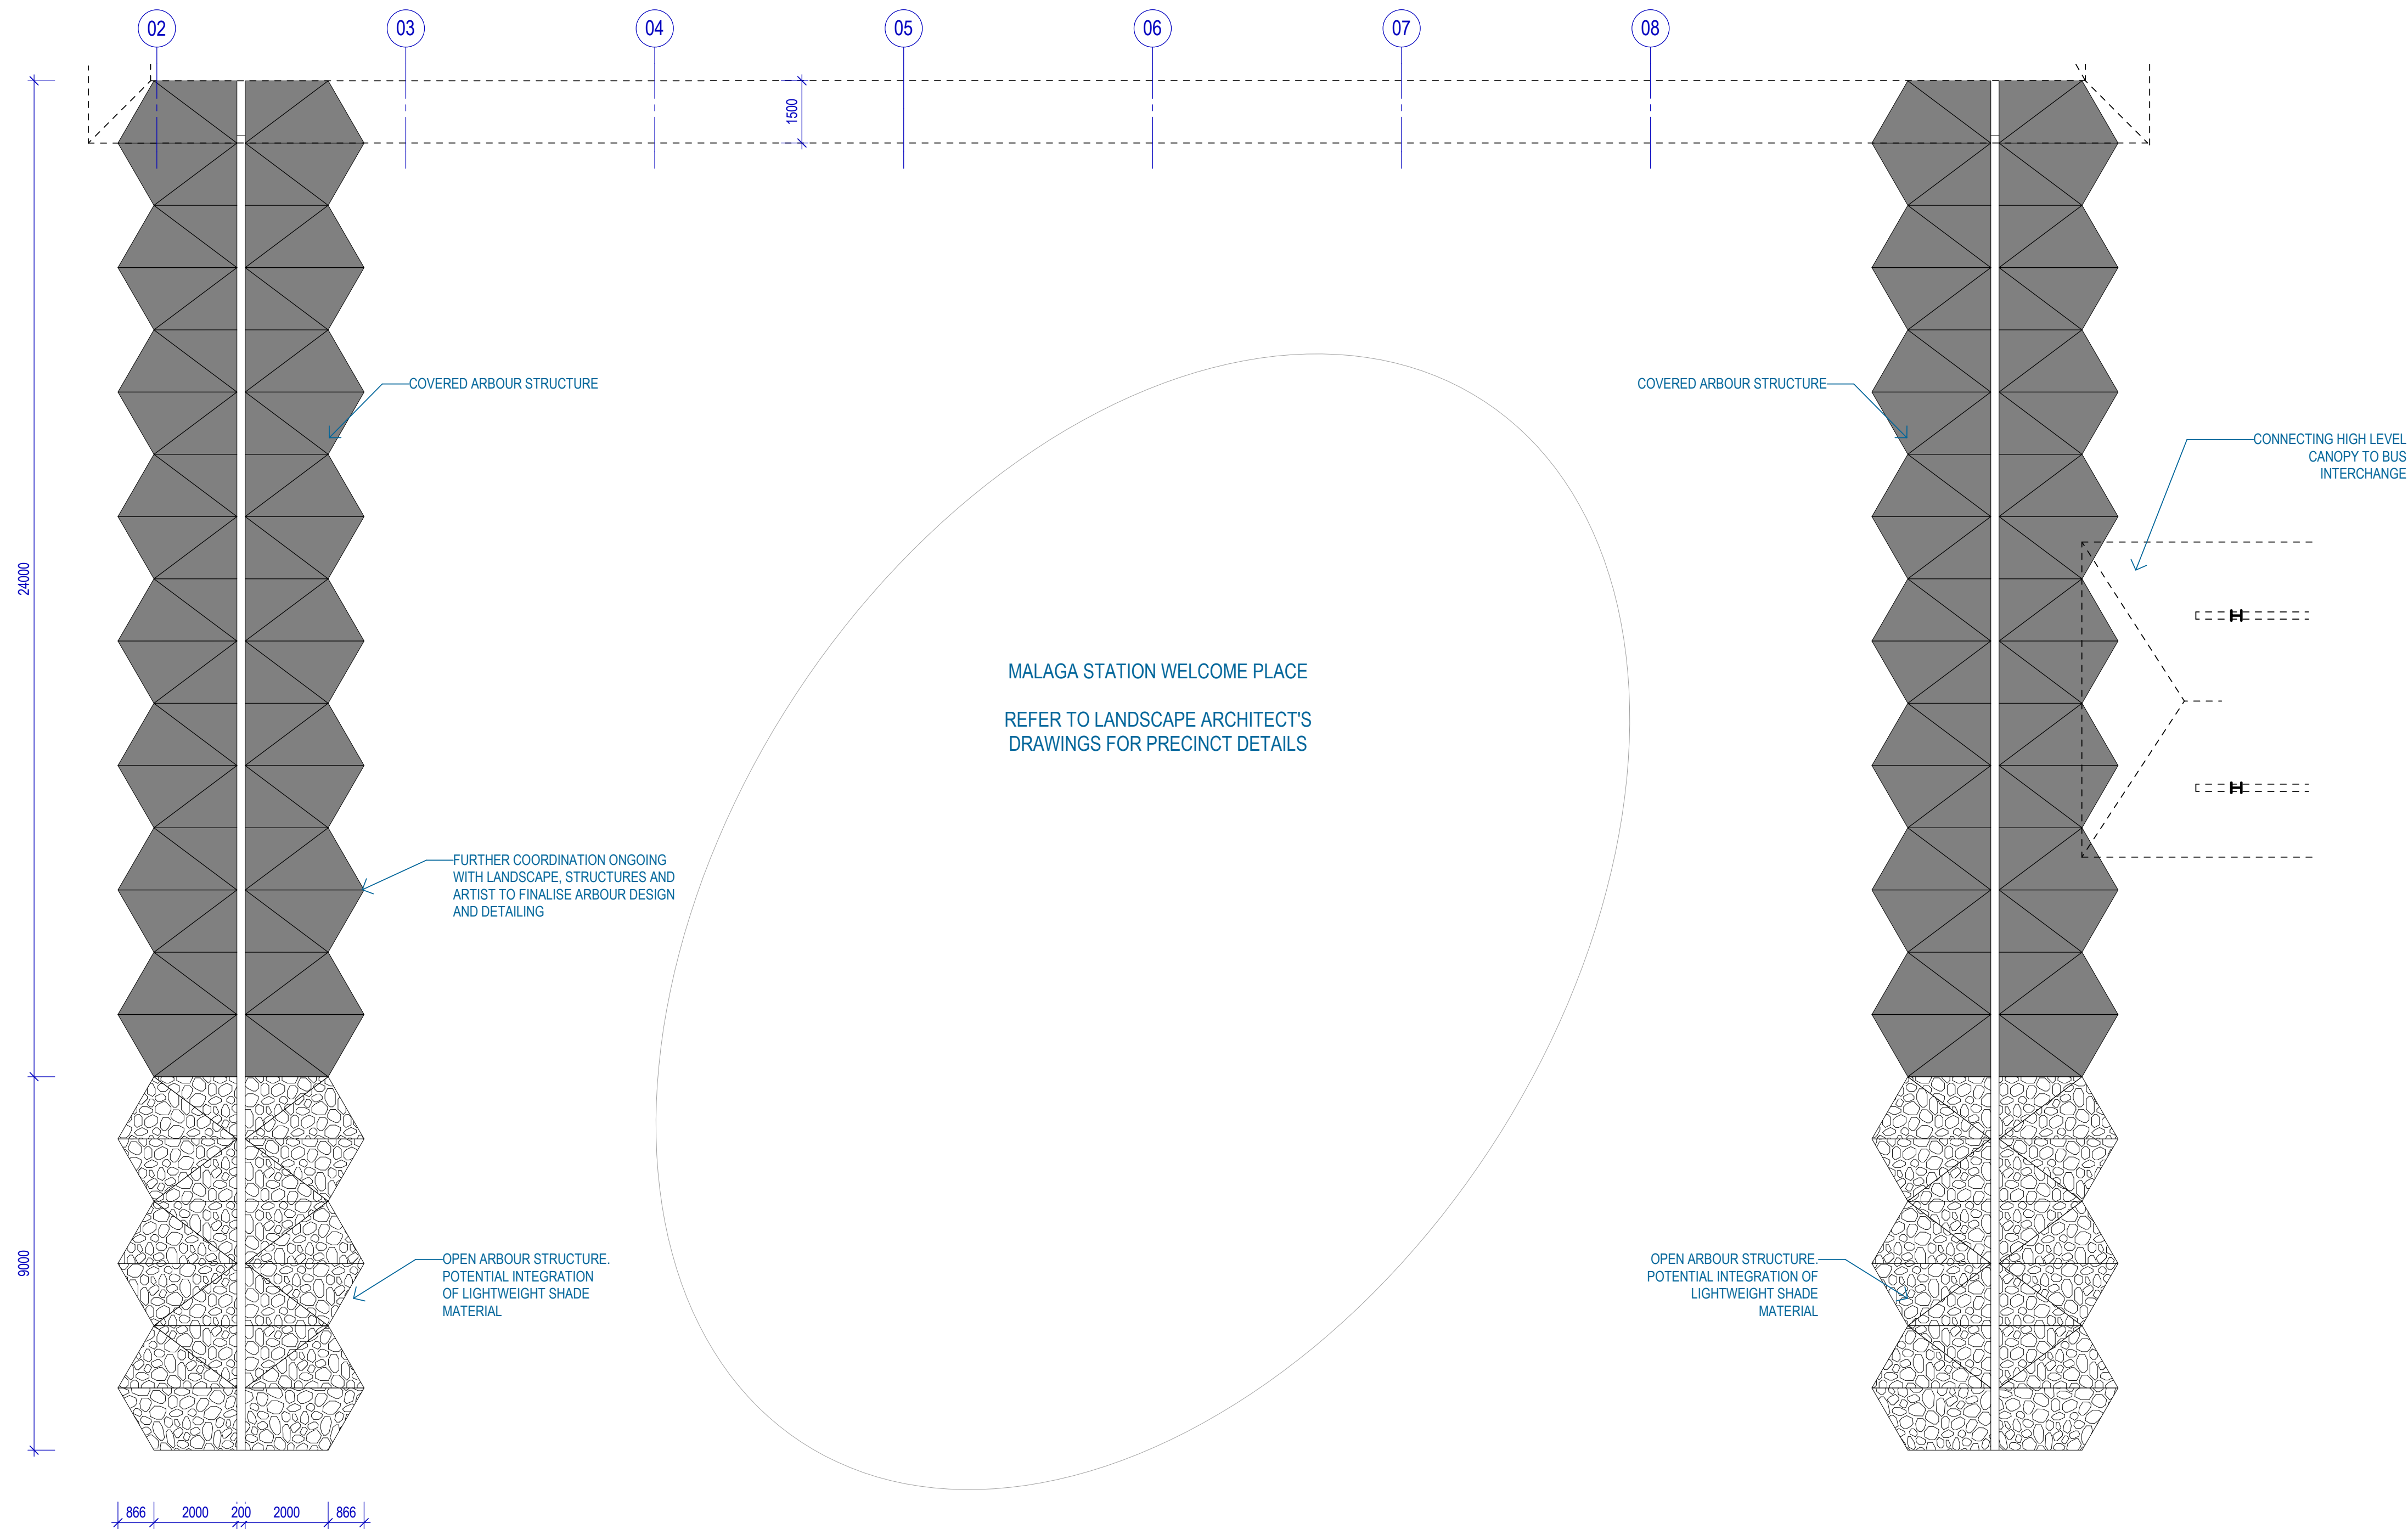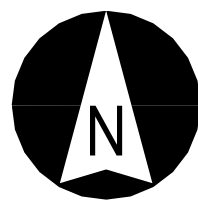

PRELIMINARY ONLY
NOT FOR CONSTRUCTION

SOMETHING NEEDS TO GO HERE

REV	DATE	AMENDMENT	DSN	DRN	CHK	APP
B02	13/08/21	DA Issue	TP	FS	CT	
B01	06/08/21	Draft DA Issue for MELconnx Review	TP	TA	CT	
ORIG SIZE	A1	0 10 20 30 40 50 100mm	This document must not be copied without PTA's written permission, and the contents thereof must not be imparted to a third party nor be used for any unauthorised purpose.			




REFERENCES	SCALE 1 : 100 (@ A1)	DESIGNED T.PRIEST
	DATUM HORIZONTAL: PCG2020 VERTICAL: AHD71	DRAWN E.SIMPSON
		CHECKED C.TESTA
		APPROVED M.ARAVIND
		DATE 06/08/21


Government of Western Australia Public Transport Authority	MORLEY ELLENBROOK LINE
MALAGA STATION - ARCHITECTURE ARBOUR STRUCTURE PLAN	
PTA Drawing No: 25-A-287-AR0103	Rev: B02



REFERENCE DESIGN

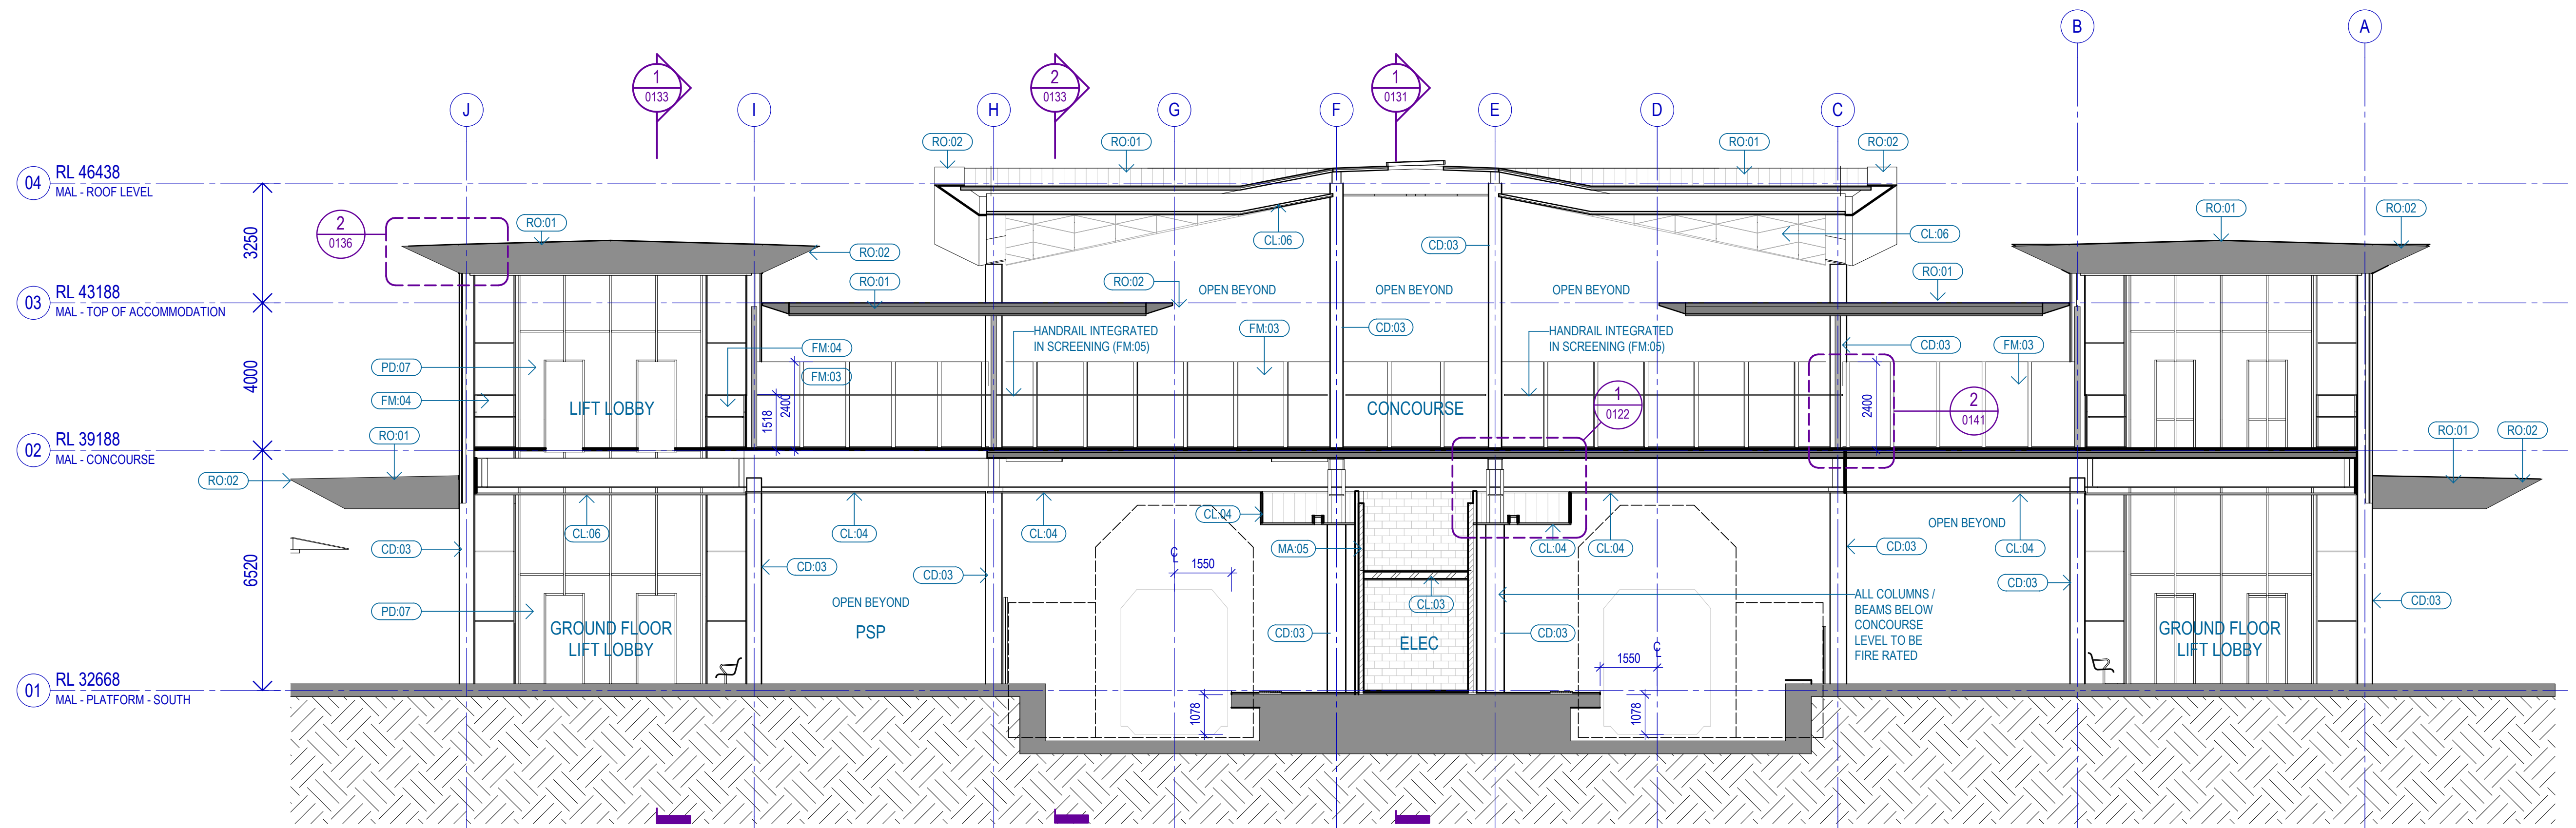


1 SECTION GRID 03
SCALE 1 : 100

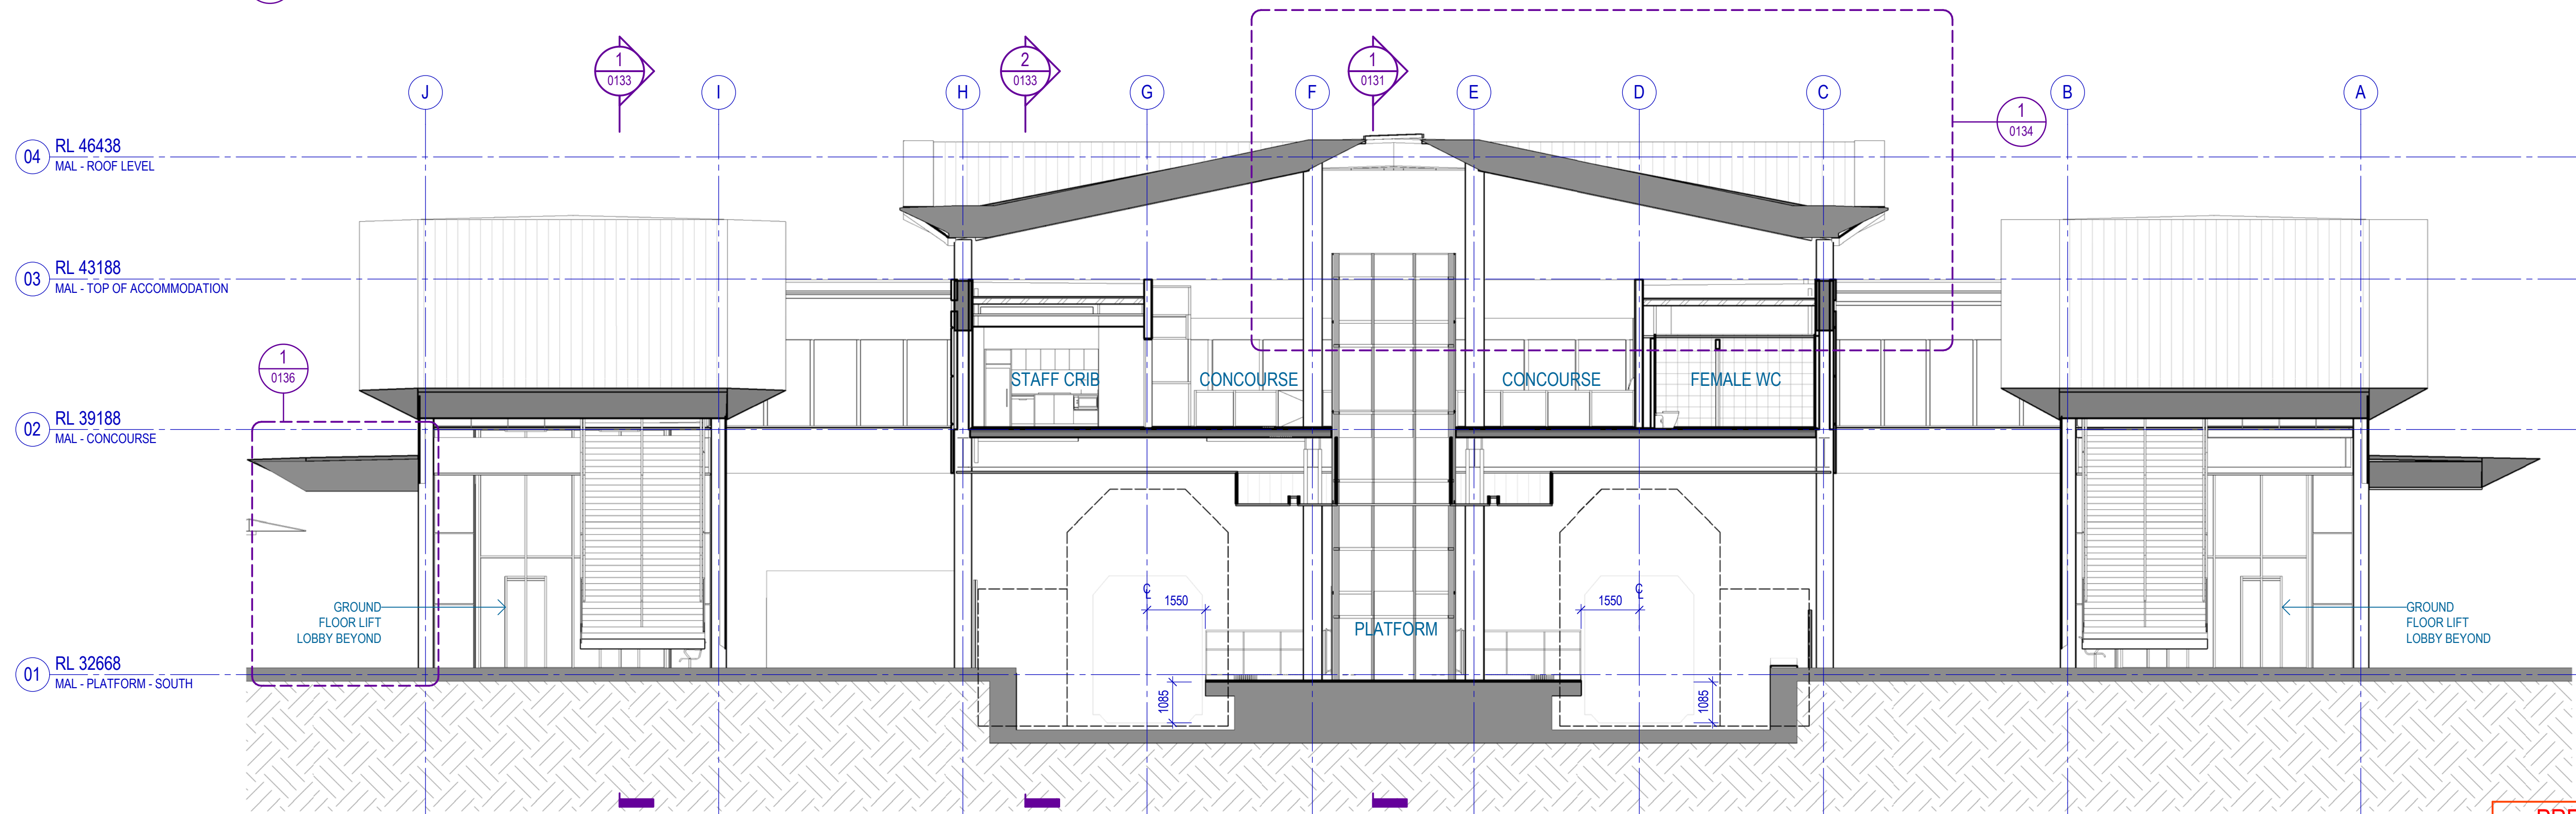

2 SECTION GRID 06
SCALE 1 : 100

PRELIMINARY ONLY
NOT FOR CONSTRUCTION

REFERENCE DESIGN

 B02	13/08/21	DA Issue							
B01	06/08/21	Draft DA Issue for MELconnx Review	TP	ES	CT				
A	07/06/21	REFERENCE DESIGN	TP	TA	CT				
A01	29/04/21	Issued for RD – IDC	TP	TA	CT				MA
REV	DATE	AMENDMENT	DSN	DRN	CHK	APP			
ORIG SIZE							This document must not be copied without PTA's written permission, and the contents thereof must not be imparted to a third party nor be used for any unauthorised purpose.		
A1									



REFERENCES

SCALE

1 : 100 (@ A1)

DATUM

HORIZONTAL: PCG2020

VERTICAL: AHD71

DESIGNED	T.PRIEST
DRAWN	E.SIMPSON
CHECKED	C.TESTA
APPROVED	M.ARAVIND
DATE	06/08/21

	MORLEY ELLENBROOK LINE
MALAGA STATION - ARCHITECTURE	
OVERALL SECTIONS	
STATION - SHEET 01	
PTA Drawing No: 25-A-287-AR0127	Rev: B02