


MORLEY-ELLENBROOK LINE NORANDA PRECINCT LANDSCAPE WORKS Tonkin Highway, Noranda, WA 6062

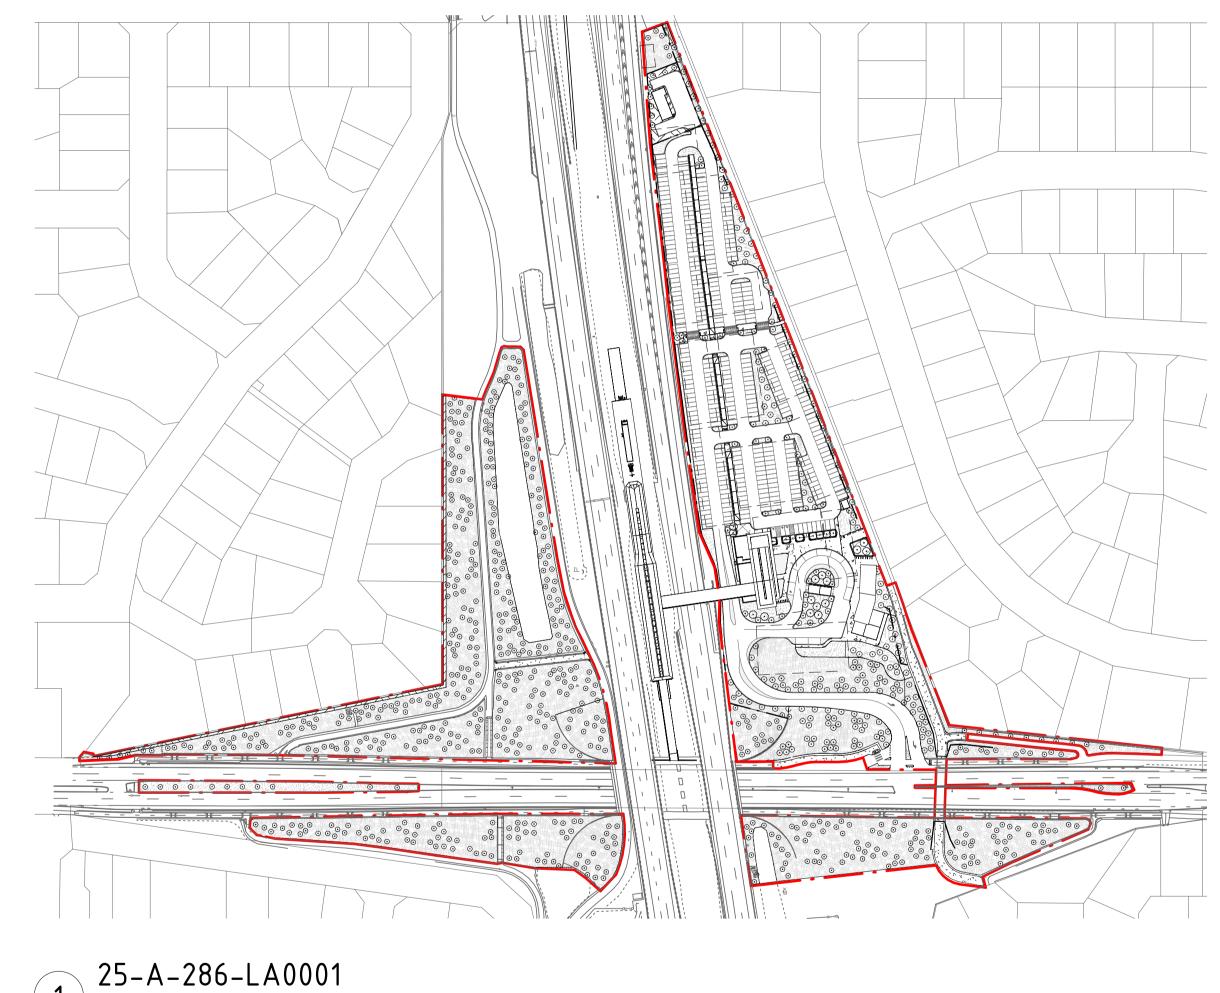

1)		•••
	1 :	: 2000

Α	12/11/21	lssue for 10	0% RD						TCL	EL	SL	SL
A04	04/11/21	Issue for RE	כ						TCL	EL	SL	SL
A03	30/09/21	Issue for ID	С						TCL	EL	SL	SL
A02	02/09/21	Issue for ID	С						TCL	EL	SL	SL
A01	04/08/21	Issue for 50)% RD						TCL	EL	SL	SL
REV	DATE						AMENDMENT		DSN	DRN	СНК	APP
ORI	G SIZE	0	10	20	30	40	50	100mm		ot be copied		
	A1	AT ORIGINAL PLOT SIZE to a third party nor be used for any unauthorised pur			•							

 AI
 AT ORIGINAL PLOT SIZE
 tr

 CAD DRAWING PATHNAME
 S:\JOB-LIVE\M2012\08
 Doc\08-08
 CAD\NORANDA\RVT\25-B-286-LA0001.rvt


	SHEET SCHEDULE	
Sheet Number	Sheet Name	Rev.
25-A-286-LA0001	COVER SHEET	Α
25-A-286-LA0002	LEGEND & NOTES	A
25-A-286-LA0006	SCHEDULES	A
25-A-286-LA0010	LANDSCAPE SITE PLAN	A
25-A-286-LA0050	GRADING PLAN	
25-A-286-LA0051	GRADING PLAN	
25-A-286-LA0052	GRADING PLAN	
25-A-286-LA0053	GRADING PLAN	
25-A-286-LA0054	GRADING PLAN	
25-A-286-LA0055	GRADING PLAN	
25-A-286-LA0065	GENERAL ARRANGEMENT & FINISHES PLAN	А
25-A-286-LA0066	GENERAL ARRANGEMENT & FINISHES PLAN	А
25-A-286-LA0067	GENERAL ARRANGEMENT & FINISHES PLAN	А
25-A-286-LA0068	GENERAL ARRANGEMENT & FINISHES PLAN	A
25-A-286-LA0069	GENERAL ARRANGEMENT & FINISHES PLAN	A
25-A-286-LA0070	GENERAL ARRANGEMENT & FINISHES PLAN	A
25-A-286-LA0080	PLANTING PLAN	
25-A-286-LA0081	PLANTING PLAN	
25-A-286-LA0082	PLANTING PLAN	
25-A-286-LA0083	PLANTING PLAN	
25-A-286-LA0084	PLANTING PLAN	
25-A-286-LA0085	PLANTING PLAN	
25-A-286-LA0125	LANDSCAPE DETAILS - HARDSCAPE	A
25-A-286-LA0126	LANDSCAPE DETAILS - FURNITURE	
25-A-286-LA0127	LANDSCAPE DETAILS - FURNITURE	
25-A-286-LA0128	LANDSCAPE DETAILS - SOFTSCAPE	A
25-A-286-LA0129	LANDSCAPE DETAILS – SOFTSCAPE	A

				Model Rev:A10 Issued:12.11.21
MEL	REFERENCES	SCALE 1 : 2000 (@ A1)	DESIGNED UDLA & TCL DRAWN Enoch Liew	Government of Western Australia MORLEY ELLENBROOK LINE NORANDA STATION – LANDSCAPING
CUUNX			CHECKED Scott Lang APPROVED	COVER SHEET
		HORIZONTAL: PCG2020 VERTICAL: AHD71	Manoj Aravind DATE 12/11/21	PTA Drawing No: 25-A-286-LA0001 Rev: A

LEGEND

A04 A03 A02 A01 REV	12/11/21 Issue for 100% RD 04/11/21 Issue for RD 30/09/21 Issue for IDC 02/09/21 Issue for IDC 04/08/21 Issue for 50% RD DATE AMENDMENT IG SIZE 0 10 20 30 40 50 A1 AT ORIGINAL PLOT SIZE	TCL EL SL SL SL TCL EL SL TCL EL SL TCL EL SL TCL EL SL DSN DRN CHK APP 100mm This document must not be copied without PTA's written permission, and the contents thereof must not be imparted	MI C(REFERENCES	SCALE 1 : 100 (@ A1) DRAWN Enoch Liew CHECKED DATUM HORIZONTAL: PCG2020 VERTICAL: AHD71 DATE 12/11/21
						 2. THESE DRAWINGS HAVE BEEN BASED ON A 8. WHERE STR COMPILATION OF INFORMATION AND BASE DATA CONNECTION (INCLUDING DRAWINGS AND MODELS PROVIDED BY OTHER DISCIPLINES) AVAILABLE AT THE TIME OF THE DOCUM PRODUCTION. THE LANDSCAPE DESIGN AND CONTRACTO DOCUMENTATION IS RELIANT ON THE ACCURACY SUITABLE S AND COMPLETENESS OF INFORMATION PROVIDED WITH THE N BY OTHERS. NO RESPONSIBILITY IS TAKEN FOR PRIOR TO F THE QUALITY OR COMPLETENESS OF INFORMATION FROM OTHERS ON WHICH THE LANDSCAPE DESIGN IS RELIANT. ANOMALIES, OMISSIONS, ERRORS OR CONSTRUCT DISCREPENCIES IN THE PROJECT DOCUMENTATION ARE TO BE REFERRED TO THE 'ISSUE FOR MANAGING CONTRACTOR AND RELEVANT DISCOVERY FOR DETERMINATION OF RESOLUTION AND SUBSEQUENT INSTRUCTION PRIOR TO CONTINUATION OF WORKS.
		Fenceline Refer Civil Engineers' Documentation. Overhead Architecture Canopy Refer Architecture Documentation.				 STRUCTURAL, CIVIL, SERVICES ALL DIMENS ENGINEERING DRAWINGS, TECHNICAL SPECIFICATONS, SCHEDULES AND REPORTS; INSTRUCTIONS, CONSULTANT ADVICE NOTES AND ANY OTHER CONTRACTUAL (CAD DRAFT NOTIFICATIONS FROM THE MANAGING CONTRACTOR; REPORTS AND STUDIES, INCLUDING ENVIRONMENTAL, ARBORICULTURAL, GEOTECHNICAL, BUSHFIRE, HERITAGE, ETC; BILLS OF QUANTITIES (WHERE PROVIDED); ANY OTHER INFORMATION DEEMED THE DESIGN CONTRACTOR.
		Cadastral Boundary.	RL 47000	Spot Height (mm) Refer Grading Plans.		 THE CONTRACT; RELEVANT LEGISLATION, STANDARDS AND CODES OF PRACTICE; LANDSCAPE AND IRRIGATION DRAWINGS, TECHNICAL SPECIFICATONS, SCHEDULES AND REPORTS; ARCHITECTURAL DRAWINGS, TECHNICAL SPECIFICATONS, SCHEDULES AND REPORTS;
		Landscape Works Boundary.	(E5-01A)	Standard Softscape Maintenance Edge (sub-surface, concealed between pavement and softscape) Refer Material Schedule.		NOTES: 1. DRAWINGS SHALL BE READ IN CONJUNCTION WITH 4. THE CONTRAL ALL RELEVANT DOCUMENTATION (INCLUDING THAT VERIFY ALL OF DISCIPLINES INTERFACING WITH LANDSCAPE EXISTING AI WORKS) PRIOR TO COMMENCEMENT OF WORKS. (INCLUDING RELEVANT DOCUMENTATION SHALL INCLUDE BUT IS PRIOR TO COMMENTATION SHALL INCLUDE BUT IS
		W4-00A Concrete Wall, 150mm Wide, Honed Refer Detail and Material Schedule.	(E4-01A)	LU01 Light Unit 01 - Pole-top Light Refer Material Schedule and Public Realm Decorative Lighting S 20-100mm Laterite Gravel Anti-Scour Edge Refer Material Schedule and Civil Engineer's Documentation	Strategy.	
		W2-00A Concrete Wall, 450mm Wide, Honed Refer Detail and Material Schedule.	ϕ	Existing Street Light Pole		
	P7-01A	P7-01A Cement Stablised Granitic Gravel Refer Detail and Material Schedule.	(F7-01B)	F7-01B Removable SS Bollard Refer Material Schedule.		Irrigated Lawn Refer Detail and Material Schedule.
	P4-02A	Refer Detail and Material Schedule. P4-02A TIntegrated Tactile Indicator Paving Unit, Stripes Refer Detail and Material Schedule.	(F7-01A)	F7-01A Core Drilled SS Bollard Refer Material Schedule.	G8-00A	Refer Detail and Planting Schedule. G8-00A Mulch Only Refer Detail and Planting Schedule.
	P4-01A	P4-01A Integrated Tactile Indicator Paving Unit, Dots	(F5-01A)	F5-01A Maintenance Pillar - Dual Use Multiple GPO / Water Out Refer Material Schedule.	et	Refer Detail and Planting Schedule. G7-00A Tubestock Revegetation
	P6-01A	P6-01A Asphalt, Red Refer PTA Specification and Material Schedule.	(F4-01A)	F4-01A Bench Seat Refer Material Schedule.	G4-00A	G4-00A Basin
	P3-02B	P3-04A 3 Tone Exposed Aggregate Flagstone Concrete Unit Pavement Refer Engineer's Documentation and Material Schedule.	(F3-01A)	F3-01A Drinking Fountain with 'Dog Watering Bowl' Refer Material Schedule.	(G3-00A)	G3-00A Basic Amenity Planting Refer Detail and Planting Schedule.
		P3-01A 3 Tone Exposed Aggregate Flagstone Concrete Unit Pavement Refer Engineer's Documentation and Material Schedule.	(F2-01A)	F2-01A Dual Bin Enclosure Refer Material Schedule.	$\begin{bmatrix} + & + & + & + & + & + & + & + & + & + $	G2-00A Standard Amenity Planting Refer Detail and Planting Schedule.
	P2-21B	P2-21B In-situ Standard Grey Concrete Pavement, Broom Finished Refer Engineer's Documentation and Material Schedule.	(F1-01A)	F1-01A Bike Hoop Refer Material Schedule	G1-00A	G1-00A High Quality Amenity Planting Refer Detail and Planting Schedule.

F1-01A Bike Hoop Refer Material Schedule	G1-00A
F2-01A Dual Bin Enclosure Refer Material Schedule.	$\begin{bmatrix} + & + & + & - & + & - & + & + & + & + &$
F3-01A Drinking Fountain with 'Dog Watering Bowl' Refer Material Schedule.	(G3-00A)
F4-01A Bench Seat Refer Material Schedule.	G4-00A
F5-01A Maintenance Pillar - Dual Use Multiple GPO / Water Outlet Refer Material Schedule.	G7-00A
F7-01A Core Drilled SS Bollard Refer Material Schedule.	G8-00A
F7-01B Removable SS Bollard Refer Material Schedule.	LAWN
Existing Street Light Pole	
LU01 Light Unit 01 - Pole-top Light Refer Material Schedule and Public Realm Decorative Lighting Strat	egy.
20-100mm Laterite Gravel Anti-Scour Edge Refer Material Schedule and Civil Engineer's Documentation	
Standard Softscape Maintenance Edge (sub-surface, concealed. between pavement and softscape) Refer Material Schedule.	

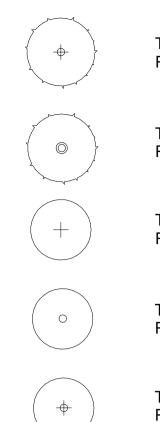

T1-00A 1500L Tree Refer Detail and Planting Schedule.

T2-00A 500L Tree Refer Detail and Planting Schedule.

T3-00A 200L Tree Refer Detail and Planting Schedule.

T4-00A 100L Tree Refer Detail and Planting Schedule.

T5-00A 45L Tree Refer Detail and Planting Schedule.

CONTRACTOR AND SUB-CONTRACTORS SHALL Y ALL DIMENSIONS, SET-OUT, LEVELS, TING AND PROPOSED INTERFACING WORKS JDING SERVICES AND SUB-SURFACE WORKS) R TO COMMENCEMENT ON SITE, PREPARATION TAIL/SHOP DRAWINGS, AND FABRICATION OF TRUCTION / BUILDING COMPONENTS

OUT OF ALL WORKS SHALL BE UNDERTAKEN CENSED SURVERYOR UTILISING 'ISSUE FOR TRUCTION' DIGITAL FILES. LEVELS TO BE FIED AGAINST THE 'ISSUE FOR CONSTRUCTION' VINGS.

DIMENSIONS ARE IN MM. DO NOT SCALE OFF INGS.

CONTRACTOR IS TO PROVIDE SHOP DRAWINGS DRAFTED TO SCALE WITH ADEQUATE NOTES DIMENSIONS FOR REVIEW AND FABRICATION) E MANAGING CONTRACTOR FOR REVIEW R TO FABRICATION. FIXING AND FASTENING CTIONS ARE TO BE CONFIRMED VIA THE SHOP VING PROCESS IN ACCORDANCE WITH THE HETIC AND STRUCTURAL REQUIREMENTS OF DESIGN DOCUMENTATION.

RE STRUCTURAL FIXINGS AND ECTIONS AND / OR THEIR SET-AVE NOT BEEN NOMINATED IN OCUMENTATION, THE RACTOR IS TO VERIFY ABLE SELECTIONS AND SET-OUT THE MANAGING CONTRACTOR R TO FABRICATION.

TRUCTION WORKS SHALL ONLY NDERTAKEN ON RECEIPT OF E FOR CONSTRUCTION' MENTATION.

- 10. TREES IDENTIFIED FOR RETENTION IN THE DOCUMENTS SHALL BE PROTECTED FOR THE DURATION OF CONSTRUCTION WORKS IN ACCORDANCE WITH TREE PROTECTION SPECIFICATIONS. [NB. TREE SPECIFICATIONS ARE SUBJECT TO DEVELOPMENT AND CONFIRMATION IN THE NEXT DESIGN STAGE].
- 11. ALL PAVED SURFACES ARE TO BE CONSTRUCTED IN COMPLIANCE WITH PROJECT 'DESIGN FOR DISABLED ACCESS' (DDA) REQUIREMENTS AND AS1428. DISCREPENCIES IN THE DOCUMENTATION PERTAINING TO PAVEMENT DESIGN AND DDA REQUIREMENTS ARE TO BE REFERRED TO THE MANAGING CONTRACTOR FOR RESOLUTION.
- 12. ALL SURFACES SHALL BE FREE-DRAINING. THE CONTRACTOR SHALL ENSURE SURFACES GRADES FALL AWAY FROM BUILDINGS, STRUCTURES, FURNITURE, KERB RAMPS AND PATHS OF TRAVEL.
- 13. SET-OUT AND SELECTION OF LIGHT FITTINGS ARE A WORK IN PROGRESS AND ARE NOT YET CAPTURED IN THE LANDSCAPE DOCUMENTATION FOR REFERENCE DESIGN. LIGHTING DETAILS WILL BE CONFIRMED IN THE NEXT PHASE OF DESIGN. IN THE INTERIM, PLEASE REFER TO PRELIMINARY LIGHTING STRATEGIES RD_LA_SK035 / RD_LA_SK038 FOR LIGHTING INTENT.
- 14. UNIT PAVING HEADER COURSES ARE NOT SHOWN DISTINCTLY ON FINISHES PLANS, REFER MATERIAL SCHEDULE FOR REQUIREMENTS.
- 15. REFER TO CIVIL ENGINEERS' DRAWINGS FOR ALL SURFACE LEVELS.
- 16. REFER TO CIVIL ENGINEERS' DRAWINGS FOR ALL KERBS, ROAD PAVEMENTS, KERB RAMPS AND ASSOCIATED TACTILE INDICATOR PAVING.
- 17. ALL FURNITURE IS PROPRIETARY SELECTION TO SUPPLIERS' DETAIL, REFER MATERIAL SCHEDULE FOR SELECTIONS.

	Model Rev:A10 Issued:12.11.21
TCL	Government of Western Australia Public Transport Authority MORLEY ELLENBROOK LINE
ew ang	NORANDA STATION – LANDSCAPING LEGEND & NOTES
vind ⁄21	PTA Drawing No: 25-A-286-LA0002 Rev: A

SYM	BOTANICAL NAME	POT SIZE	TOTAL
Abd	Anigozanthos 'Bush Diamond'	200mm	TBA
Abf	Anigozanthos 'Bush Fire'	200mm	TBA
Abg	Anigozanthos 'Bush Gold'	200mm	TBA
АЬр	Anigozanthos 'Bush Pearl'	200mm	TBA
Abv	Anigozanthos 'Bush Volcano'	200mm	TBA
Acu	Acacia cultriformis 'Cascade'	200mm	TBA
Ala	Acacia lasiocarpa 'Glow Wattle'	200mm	TBA
All	Anigozanthos Landscape Lilac'	200mm	TBA
Ama	Anigozanthos manglesii 'Royal Cheer'	200mm	TBA
Аог	Anigozanthos 'Orange Cross'	200mm	TBA
Asa	Acacia saligna 'Springtime Cascade'	200mm	TBA
Avi	Anigozanthos viridis 'Green Dragon'	200mm	TBA
Bas	Banksia ashbyii Dwarf Form	200mm	TBA
ВЫ	Banksia blechnifolia	200mm	TBA
Bni	Banksia nivea	200mm	TBA
Вре	Banksia petiolaris	200mm	TBA
Вге	Banksia repens	200mm	TBA
Bsp	Banksia spinulosa Cherry Candles	200mm	TBA
Cap	Chrysocephalum apiculatum 'Desert Flame'	200mm	TBA
Cca	Conostylis candicans	200mm	TBA
Ссг	Conospermum crassinervium	200mm	TBA
Cse	Conostylis setosa	200mm	TBA
Cvi	Carpobrotus virescens 'Aussie Rambler'	200mm	TBA
Dcl	Dianella 'Clarity Blue'	200mm	TBA
Dol	Darwinia oldfieldii	200mm	TBA
Dpi	Darwinia pinifolia	200mm	TBA
ЕЫ	Eremophila 'Blue Horizon'	200mm	TBA
Gju	Grevillea juniperina Gold Cluster	200mm	TBA
Gwi	Grevillea 'Winter Delight'	200mm	TBA
НЬи	Hakea Burrendong Beauty	200mm	TBA
Hco	Hardenbergia comptoniana	200mm	TBA
Нри	Hemiandra pungens 'Alba'	200mm	TBA
Hsp	Haemodorum spicatum	200mm	TBA
Крг	Kennedia prostrata	200mm	TBA
Lbr	Leucophyta brownii 'Silver Nugget'	200mm	TBA
Lca	Lepidosperma calcicola	200mm	TBA
Lev	Lomandra 'Evergreen Baby'	200mm	TBA
Lfl	Lomandra filiformus 'Savanna Blue'	200mm	TBA
Lfo	Lechenaultia formosa	200mm	TBA
Мра	Myoporum parvifolium 'Fine Green'	200mm	TBA
Мра	Lomandra filiformus Savanna Blue	200mm	TBA
Pfe	Pimelea ferruginea 'Pink Solitaire'	200mm	TBA
Poc	Patersonia occidentalis	200mm	TBA
Tmu	Thysanotus multiflorus	200mm	TBA
Тге	Templetonia retusa prostrate	200mm	TBA
Vmi	Verticordia mitchelliana	200mm	TBA

GARDE	N BED: G4-00A		
SYM	BOTANICAL NAME	POT SIZE	TOTAL
Asc	Astartea scoparia	Tubestock	TBA
Bju	Baumea juncea	Tubestock	TBA
Вги	Baumea rubignosa	Tubestock	TBA
Cfa	Carez fascicularis	Tubestock	TBA
Сду	Cyperus gymnocaulos	Tubestock	TBA
Chi	Calothamnus hirsutus	Tubestock	TBA
Cqu	Calothamnus quadrifidus Little Ripper	Tubestock	TBA
Cst	Conospermum stoechadis	Tubestock	TBA
Fno	Ficinia nodosa	Tubestock	TBA
Gqu	Grevillea quercifolia	Tubestock	TBA
Hpr	Hakea prostrata	Tubestock	TBA
Jkr	Juncus kraussii	Tubestock	TBA
Jsu	Juncus subsecundus	Tubestock	TBA
Lca	Lepidosperma calcicola	Tubestock	TBA
Lgl	Lepidosperma gladiatum	Tubestock	TBA
Lsq	Lepidosperma squamatum	Tubestock	TBA
Min	Melaleuca incanca	Tubestock	TBA
Mla	Melaleuca lateritia	Tubestock	TBA
Мра	Melaleuca pauciflora	Tubestock	TBA
Msc	Melaleuca scabra	Tubestock	TBA
Msc	Meeboldina scariosa	Tubestock	TBA
Mse	Melaleuca seriata	Tubestock	TBA
Mth	Melaleuca thymifolia White Lace	Tubestock	TBA
Mty	Melaleuca thymoides	Tubestock	TBA
		Total	TBA

				riec	Metaleuca cuficularis	IDA	ID/
GARDE	N BED: G7-00A			Mel	Melaleuca leucadendra	TBA	TBA
SYM	BOTANICAL NAME	POT SIZE	TOTAL	Mep	Melaleuca preissiana	TBA	TBA
Ala	Acacia lasiocarpa Glow Wattle	Tubestock	TBA	Meq	Melaleuca quinquenervia	TBA	TB
Asa	Acacia saligna Springtime Cascade	Tubestock	TBA	Mer	Melaleuca rhaphiophylla	TBA	TB
Ama	Anigozanthos manglesii	Tubestock	TBA			Total	TB
Bbl	Banksia blechnifolia	Tubestock	TBA				
Bni	Banksia nivea	Tubestock	TBA	PALM	S		
Вге	Banksia repens	Tubestock	TBA	SYM	BOTANICAL NAME	POT SIZE	TOTAL
Cvi	Carporbrotus virescens	Tubestock	TBA	Ara	Archontophoenix Alexandrae	TBA	TBA
Ccr	Chorizema cordatum	Tubestock	TBA	Arc	Archontophoenix Cunninghamiana	TBA	TBA
Cac	Conostylis aculeata	Tubestock	TBA	Lia	Livistona Australia	TBA	TBA
Cco	Conostylis candicans	Tubestock	TBA	Ror	Roystonea Regia	TBA	TBA
Cse	Conostylis setosa	Tubestock	TBA			Total	TB
Dre	Dianella revoluta	Tubestock	TBA				
Ega	Eremophila glabra	Tubestock	TBA				
Gqu	Grevillea quercifolia	Tubestock	TBA				
Hco	Hardenbergia comptoniana	Tubestock	TBA				
Нри	Hemiandra pungens	Tubestock	TBA				
Kco	Kennedia coccinea	Tubestock	TBA				
Kpr	Kennedia prostrata	Tubestock	TBA				
Mco	Melaleuca conothamnoides	Tubestock	TBA				
Mhe	Melaleuca heugelii Prostrate	Tubestock	TBA				
Mse	Melaleuca seriata	Tubestock	TBA				
Mth	Melaleuca thymifolia White Lace	Tubestock	TBA				
Mtr	Melaleuca trichophylla	Tubestock	TBA				
Мра	Myoporum parvifolium Fine Leaf	Tubestock	TBA				
0ax	Olearia axilaris Little Smokie	Tubestock	TBA				
Рос	Pattersonia occidentalis	Tubestock	TBA				
Tmu	Thysanotus multiflorus	Tubestock	TBA				
		Tota	l TBA				


Α	12/11/21	Issue for 100% RD	TCL	EL	SL	SL
A04	04/11/21	Issue for RD	TCL	EL	SL	SL
REV	DATE	AMENDMENT	DSN	DRN	СНК	APP
ORI	g size		his document must no	•		
	A1		mission, and the con a third party nor be			

 AI
 AT ORIGINAL PLOT SIZE
 to


 CAD DRAWING PATHNAME
 S:\JOB-LIVE\M2012\08
 Doc\08-08
 CAD\NORANDA\RVT\25-B-286-LA0001.rvt

PLANTING SCHEDULE


SYM	BOTANICAL NAME	POT SIZE	TOTAL
Bag	Banksia grandis	TBA	TBA
Baa	Banksia ashbyii	TBA	TBA
Bac	Banksia coccinea	TBA	TBA
Bin	Banksia integrifolia	TBA	TBA
Bal	Banksia littoralis	TBA	TBA
Bam	Banksia menziesii	TBA	TBA
Вар	Banksia priornotes	TBA	TBA
Сос	Corymbia calophylla	TBA	TBA
Eux	Eucalyptus caesia Gungurru Gungurru	TBA	TBA
Eue	Eucalyptus erythrocorys	TBA	TBA
Eua	Eucalyptus erythronema	TBA	TBA
Euf	Eucalyptus forrestiana	TBA	TBA
Eug	Eucalyptus gomphocephala	TBA	TBA
Eum	Eucalyptus macrocarpa	TBA	TBA
Euo	Eucalyptus orbifolia	TBA	TBA
Eur	Eucalyptus rudis	TBA	TBA
Eus	Eucalyptus sepulcralis	TBA	TBA
Euy	Eucalyptus synandra	TBA	TBA
Eut	Eucalyptus todtiana	TBA	TBA
Euo	Eucalyptus torquata	TBA	TBA
Euw	Eucalyptus wandoo	TBA	TBA
Eub	Eucalyptus websteriana	TBA	TBA
Hab	Hakea bucculenta	TBA	TBA
Haf	Hakea francisiana	TBA	TBA
Hal	Hakea laurina	TBA	TBA
Нар	Hakea petiolaris	TBA	TBA
Mec	Melaleuca cuticularis	TBA	TBA
Mel	Melaleuca leucadendra	TBA	TBA
Мер	Melaleuca preissiana	TBA	TBA
Meq	Melaleuca quinquenervia	TBA	TBA
Мег	Melaleuca rhaphiophylla	TBA	TBA
		Total	TBA

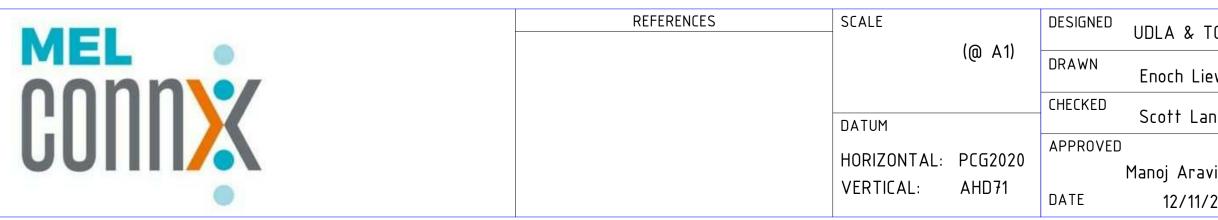


Model Rev:A10 Issued:12.11.21
Government of Western Australia Public Transport Authority MORLEY ELLENBROOK LINE
NORANDA STATION - LANDSCAPING
SCHEDULES
PTA Drawing No: 25-A-286-LA0006 Rev: A

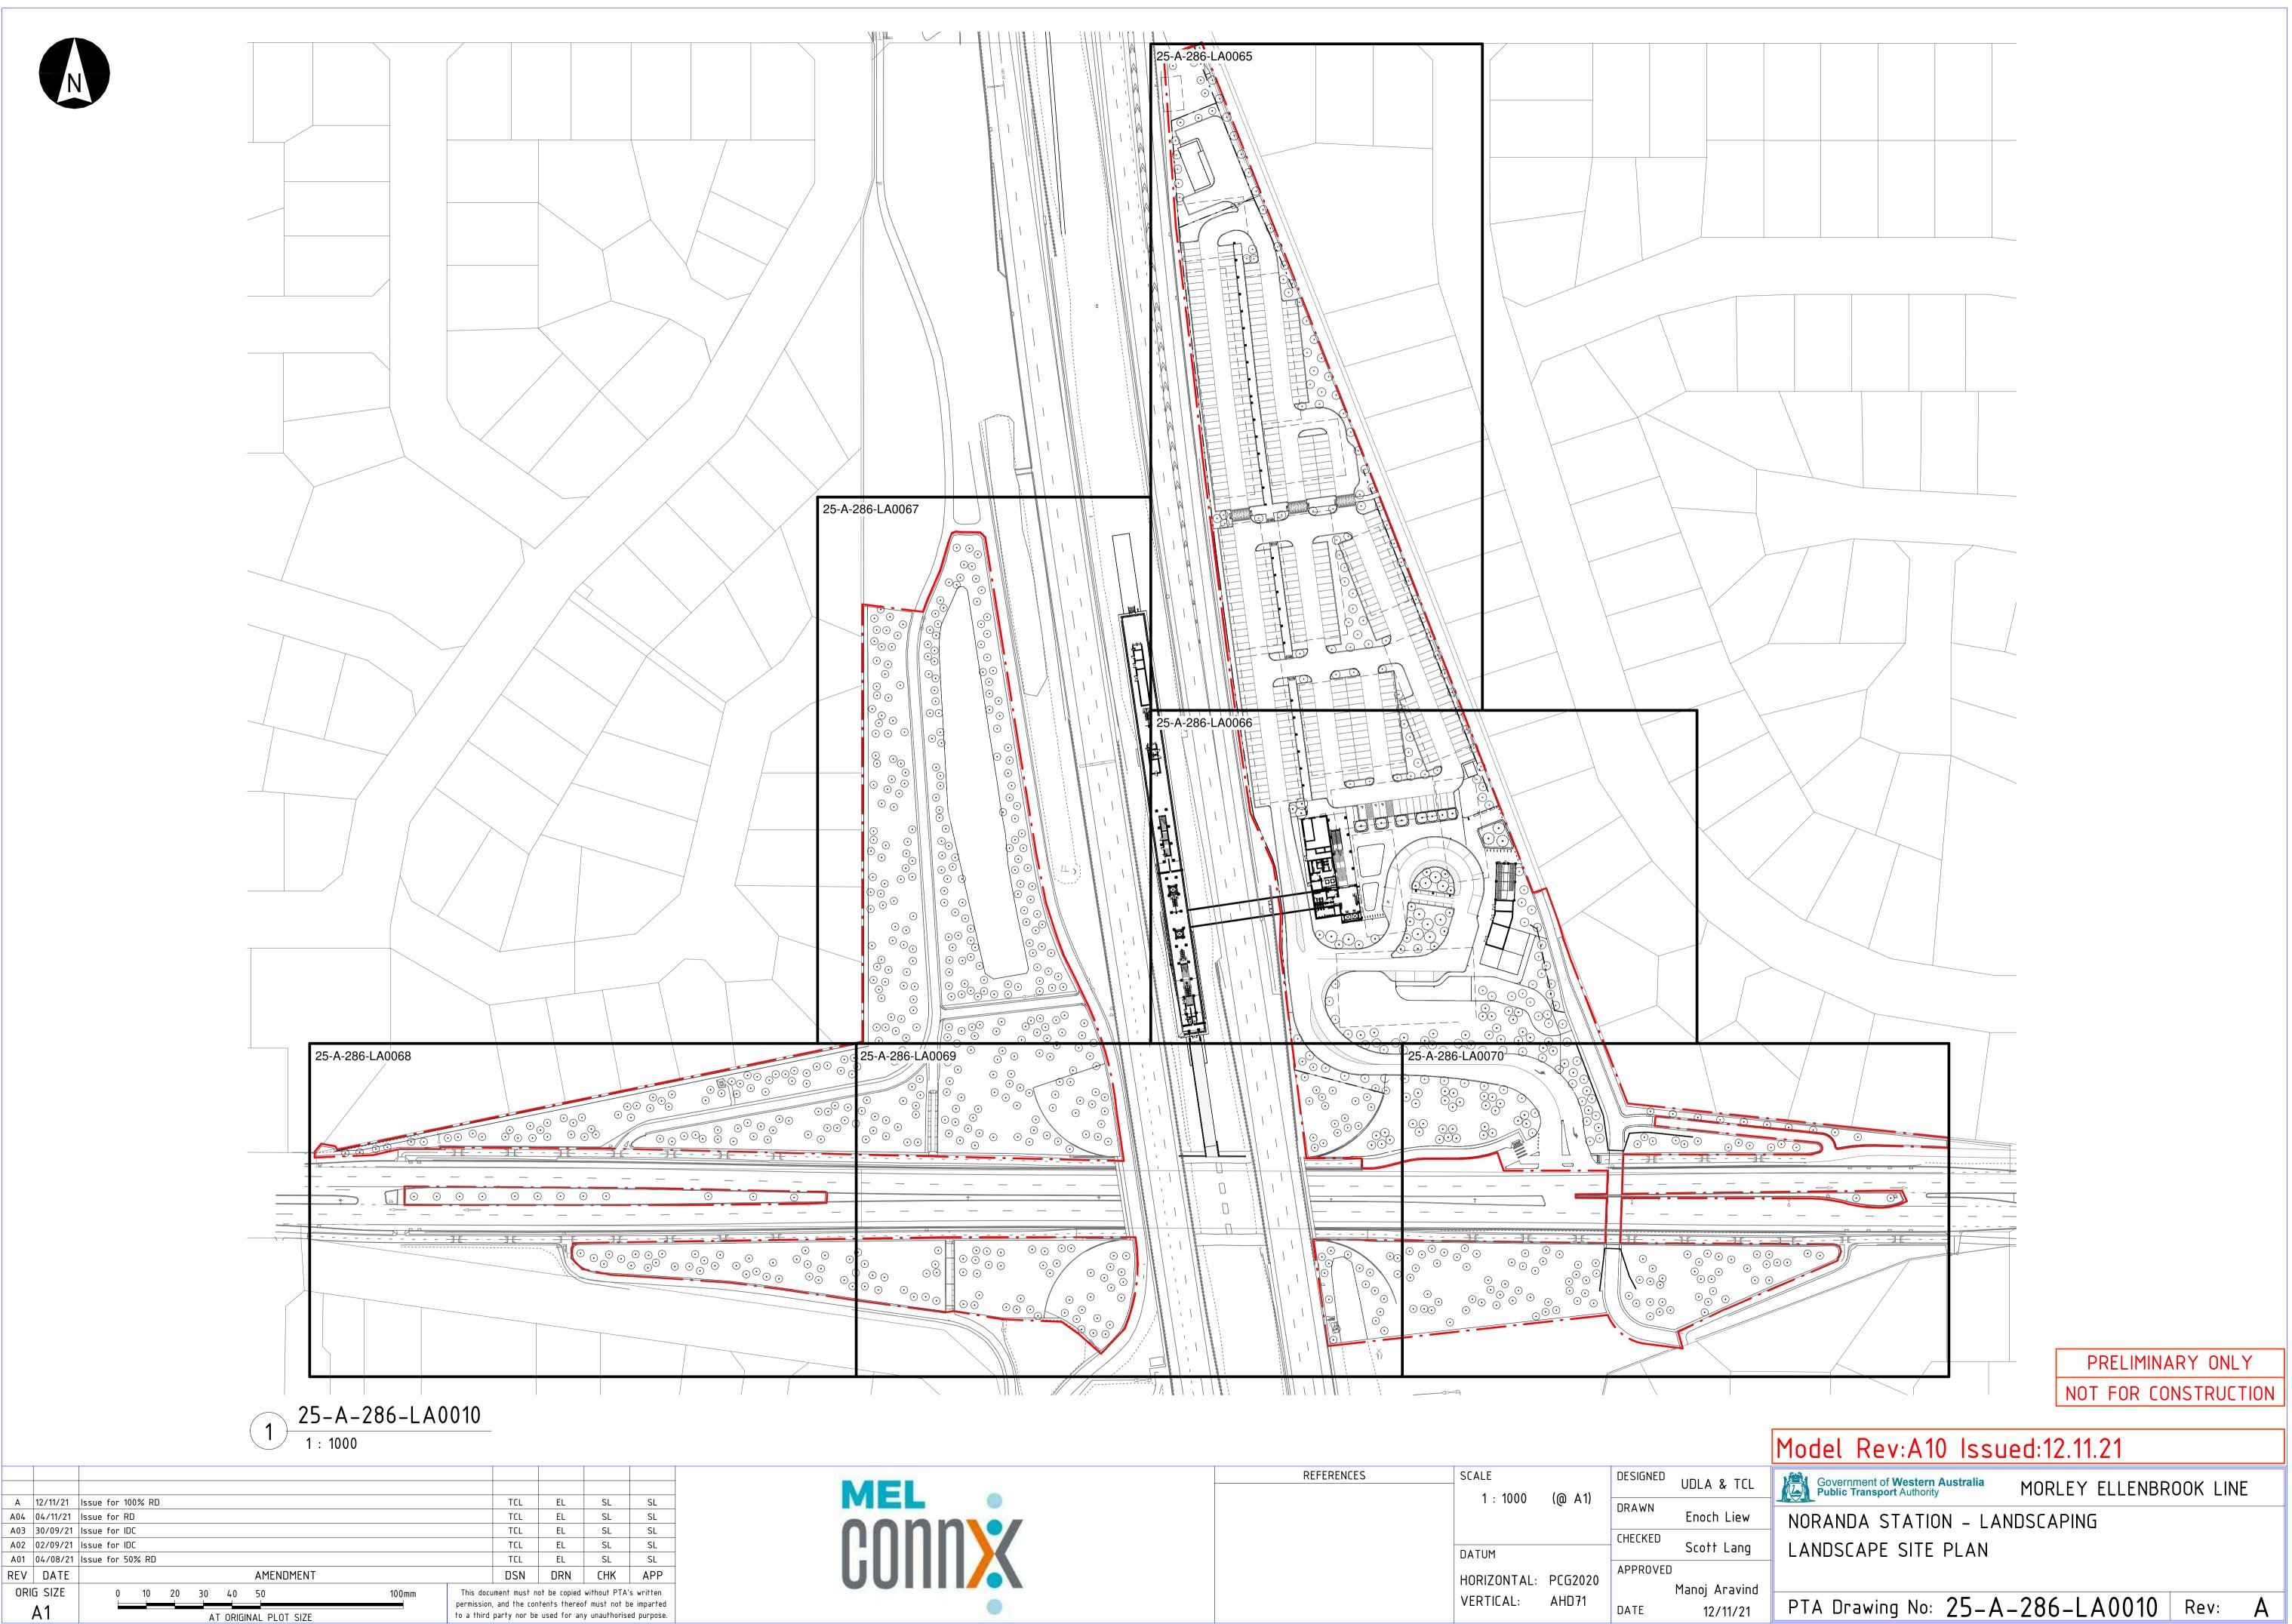


MEL	REFERENCES	SCALE 1 : 1000	(@ A1)	DESIGNED	UDLA & T
00000				DRAWN	Enoch Lie
		DATUM		CHECKED	Scott Lar
		HORIZONTAL:	PCG2020	APPROVED	
		VERTICAL:	AHD71		Manoj Arav
				DATE	12/11/2

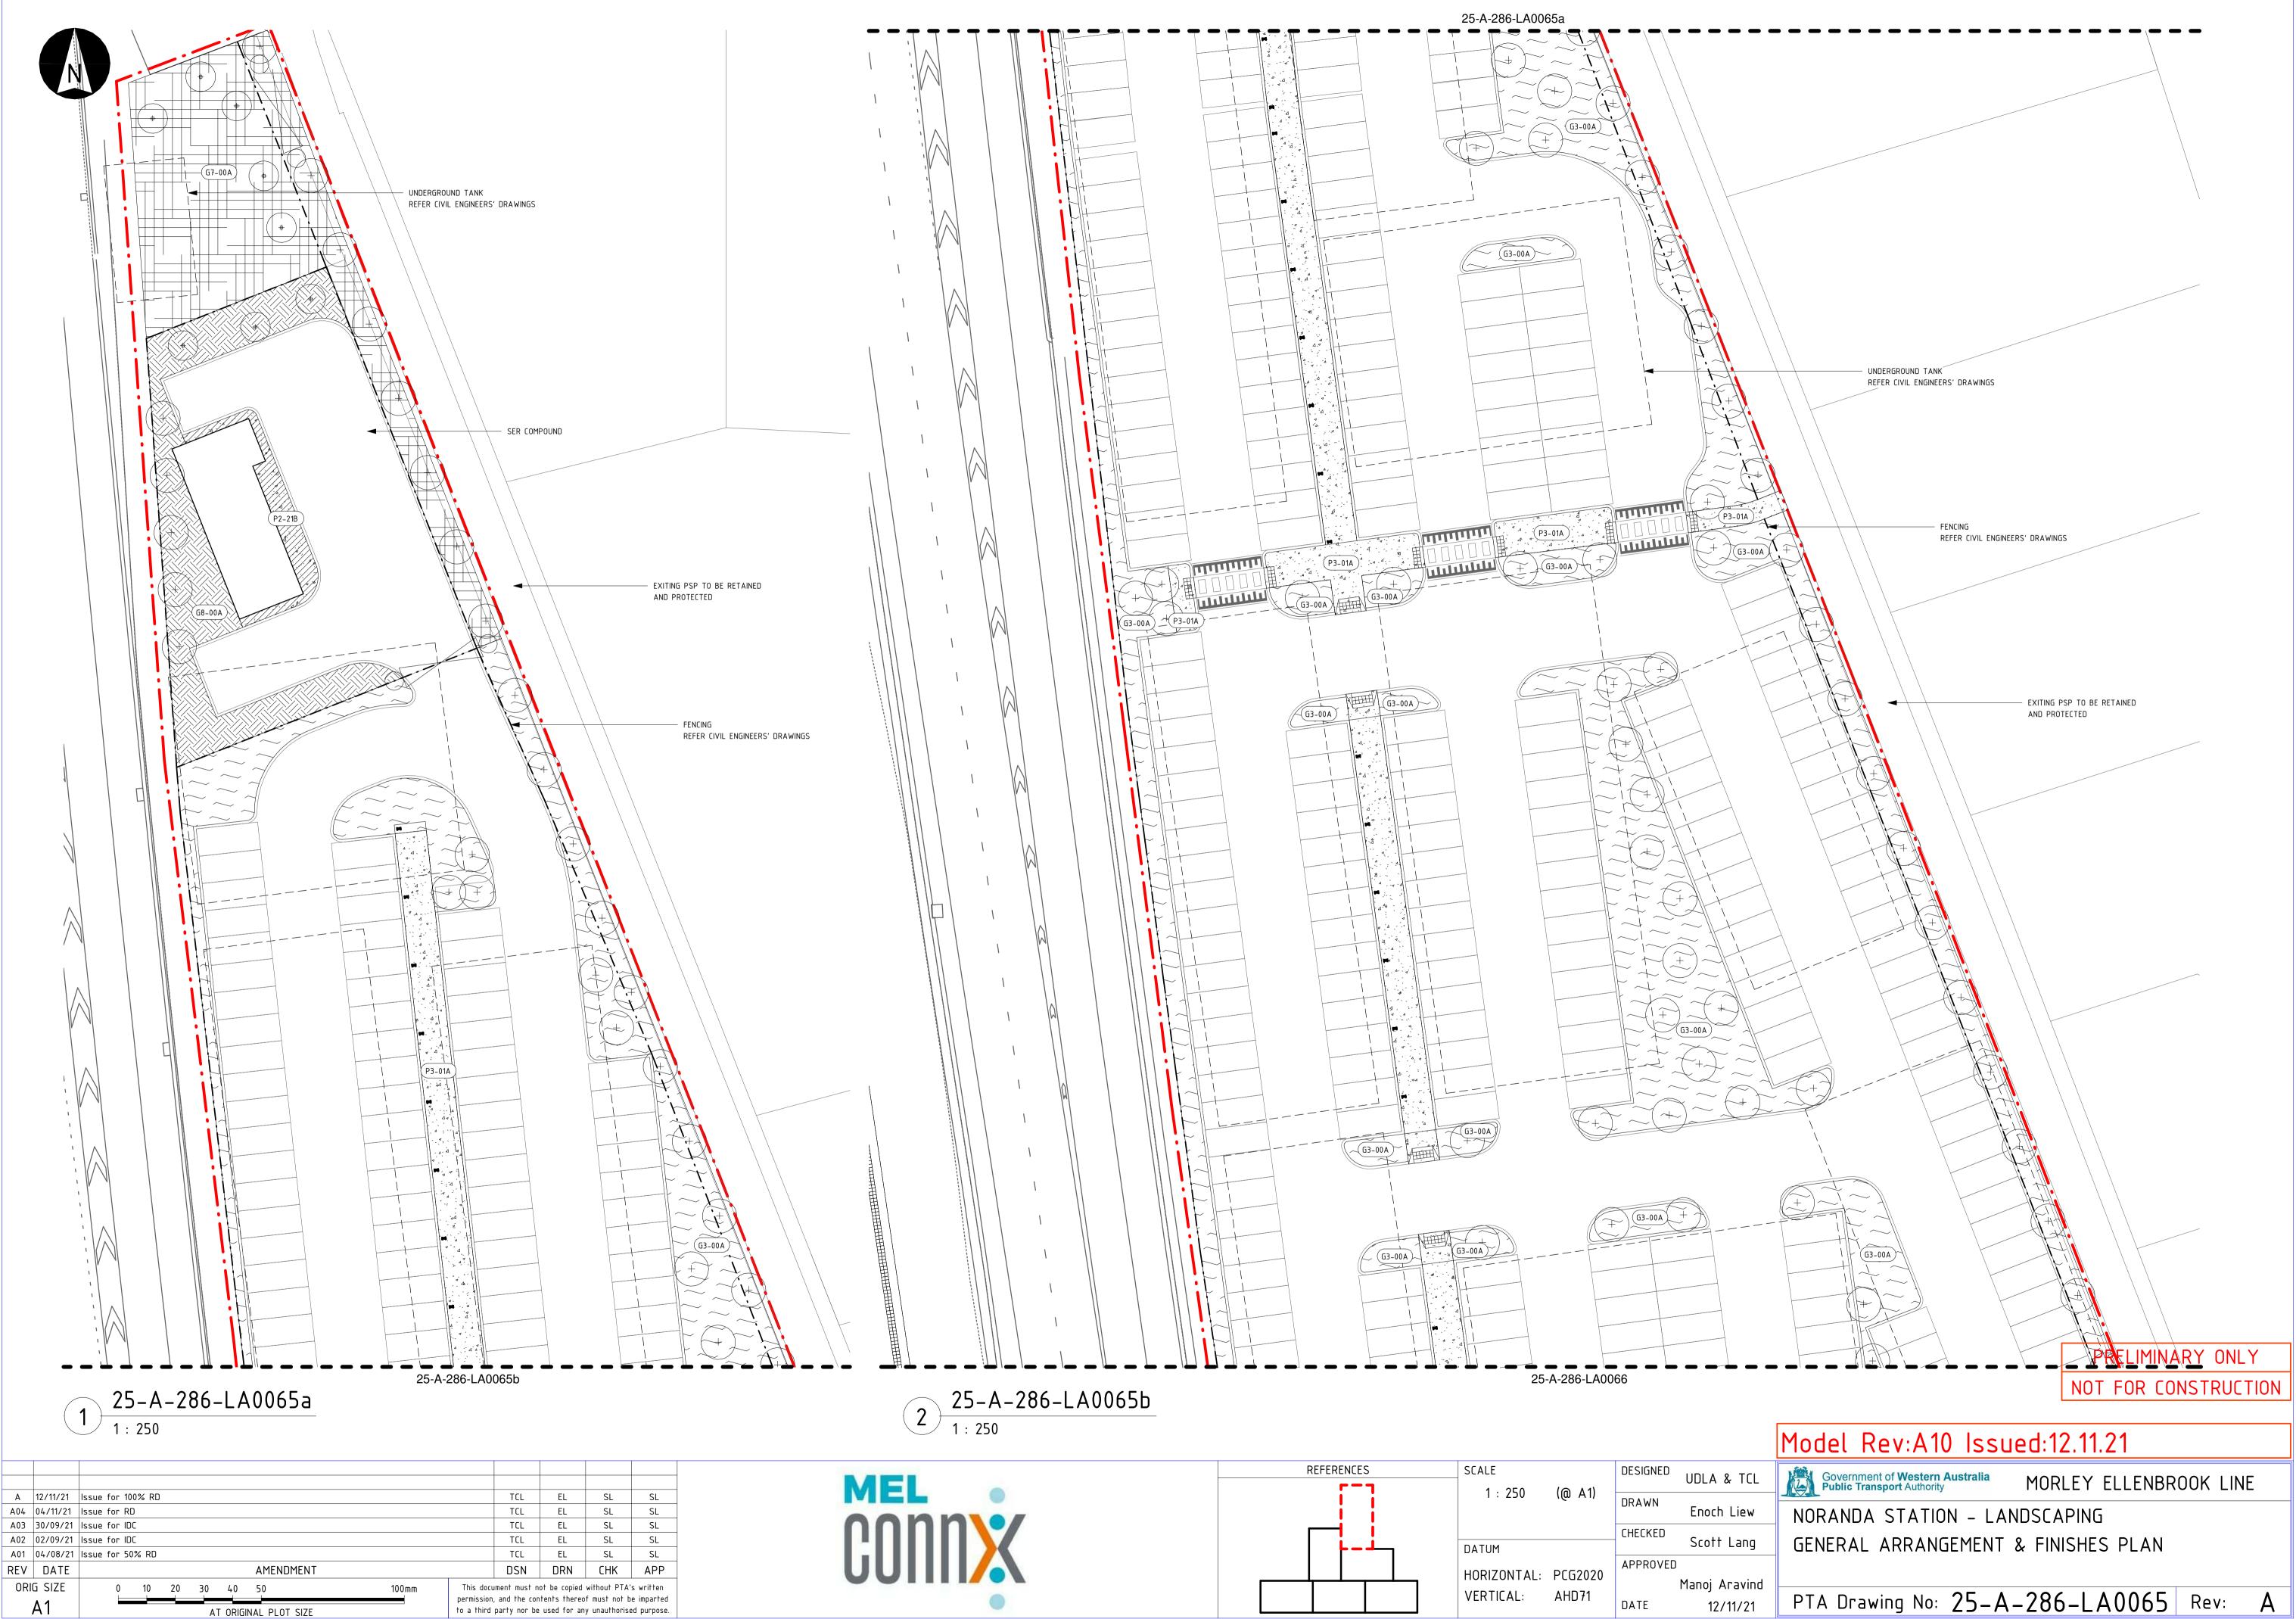


CAD DRAWING PATHNAME S:\JOB-LIVE\M2012\08 Doc\08-08 CAD\NORANDA\RVT\25-B-286-LA0001.rvt

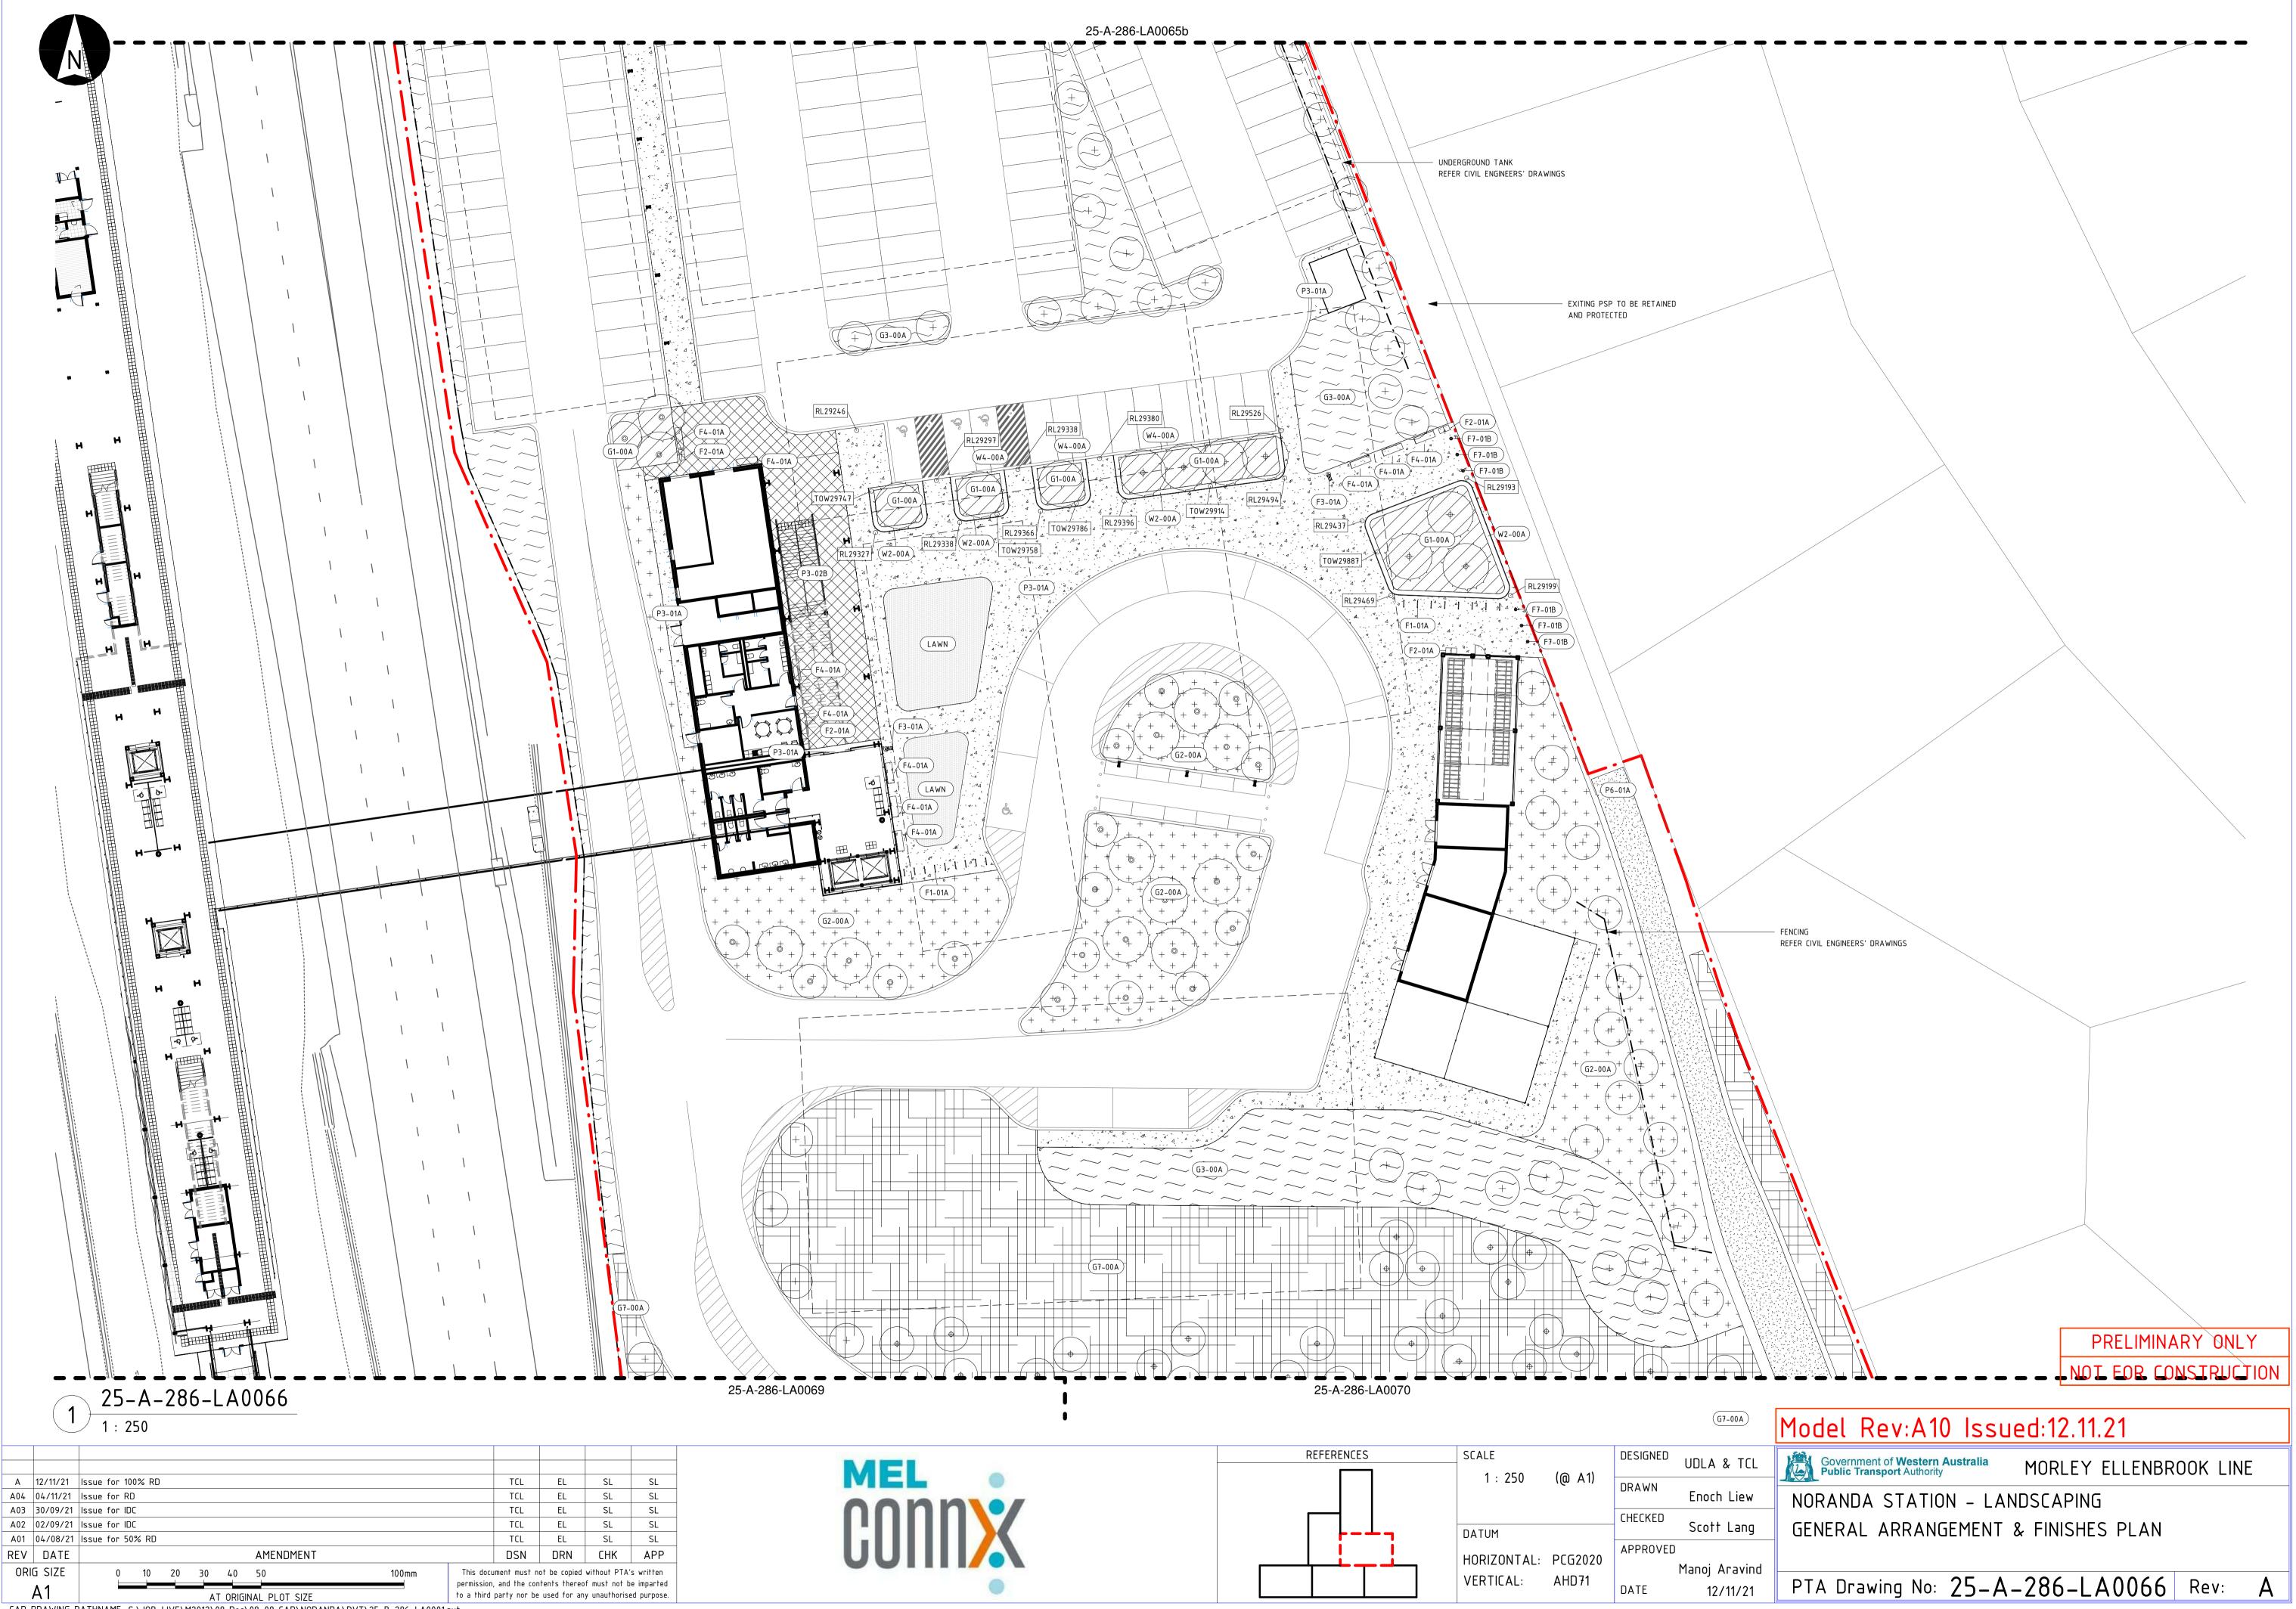


MEL Oonne/	SCALE 1 : 250	(@ A1)	DESIGNED DRAWN CHECKED	UDLA & T Enoch Lie
GUIIIX	DATUM HORIZONTAL: VERTICAL:	PCG2020 AHD71	APPROVED	Scott Lan Manoj Arav 12/11/

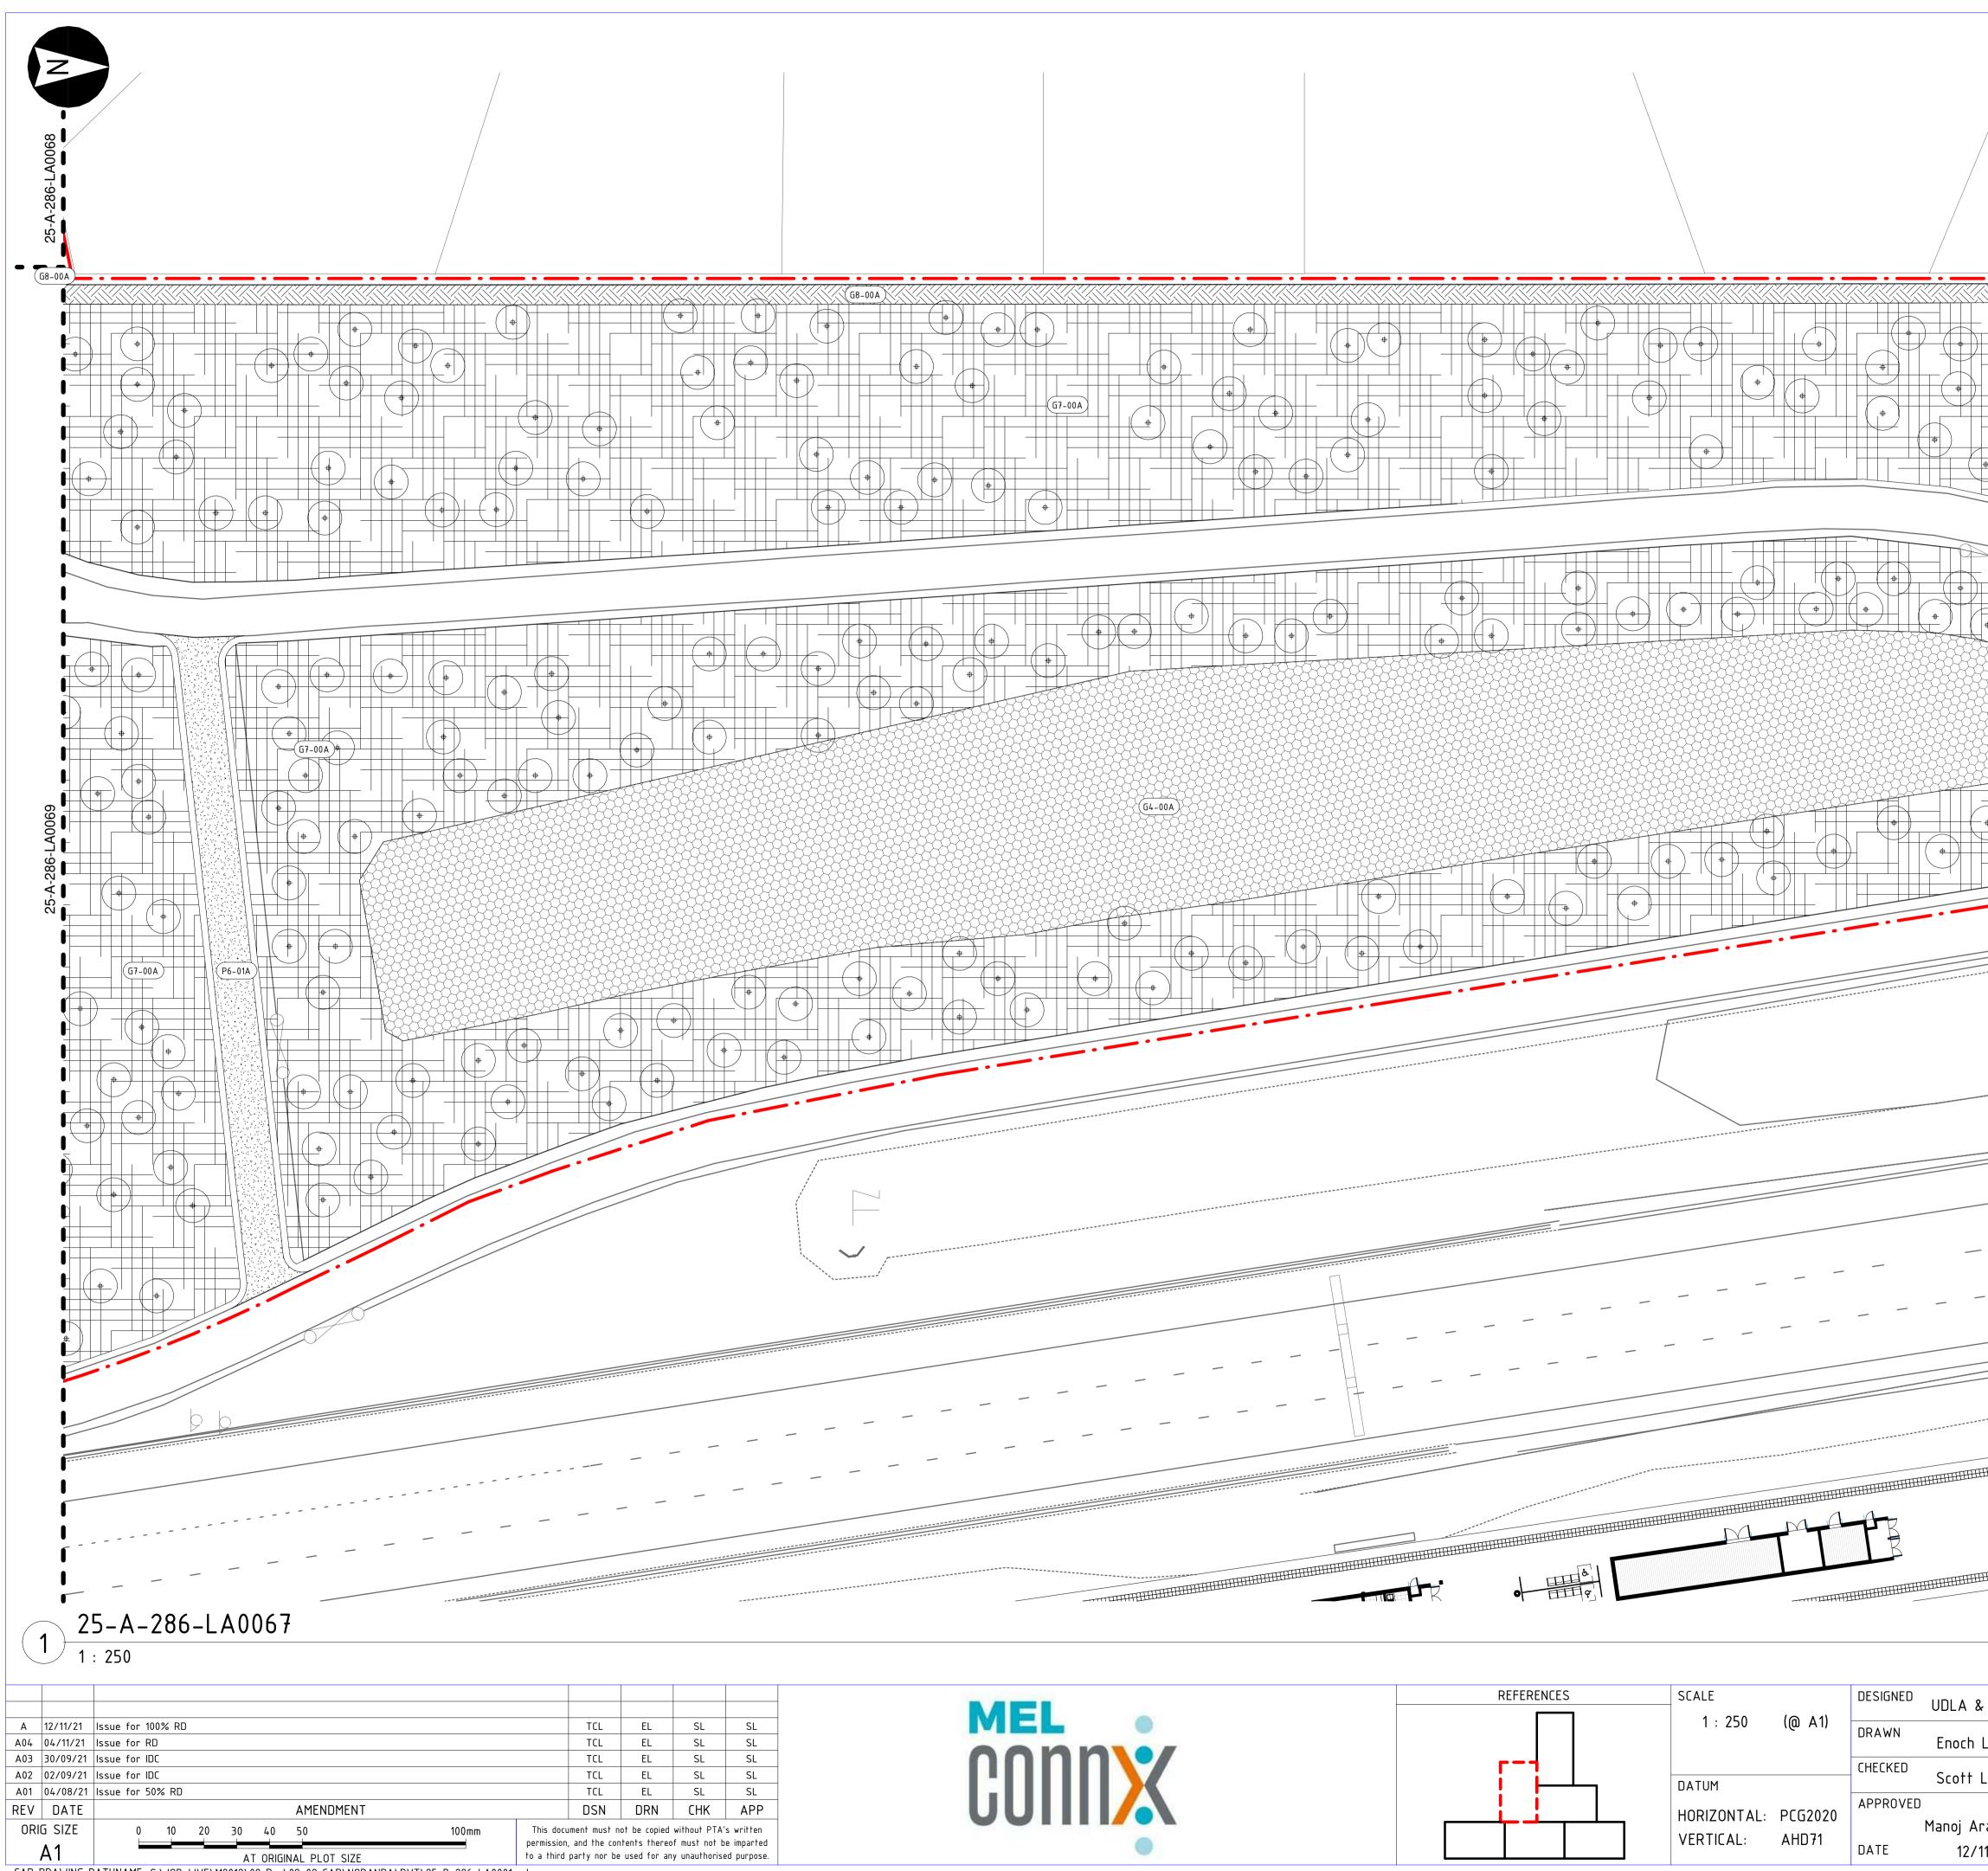

	ALL PLANTING TO HAVE MINIMUM OFFSET OF 1500mm
	FROM EXISTING NOISEWALL
	TIE FINISHES INTO EXISTING AND MAKE GOOD, ENSURING NEAT AND SMOOTH TRANSITION BETWEEN
	EXISTING AND NEW WORKS
	EXITING PSP TO BE RETAINED AND PROTECTED
	PRELIMINARY ONLY NOT FOR CONSTRUCTION
REFERENCES	SCALE 1 : 250 (@ A1) SCALE DESIGNED UDLA & TCL DESIGNED UDLA & TCL
MEL 00000	Enoch Liew NORANDA STATION - LANDSCAPING
	DATUM HORIZONTAL: PCG2020 CHECKED Scott Lang GENERAL ARRANGEMENT & FINISHES PLAN
	VERTICAL: AHD71 Manoj Aravind DATE 12/11/21 PTA Drawing No: 25-A-286-LA0067 Rev: A

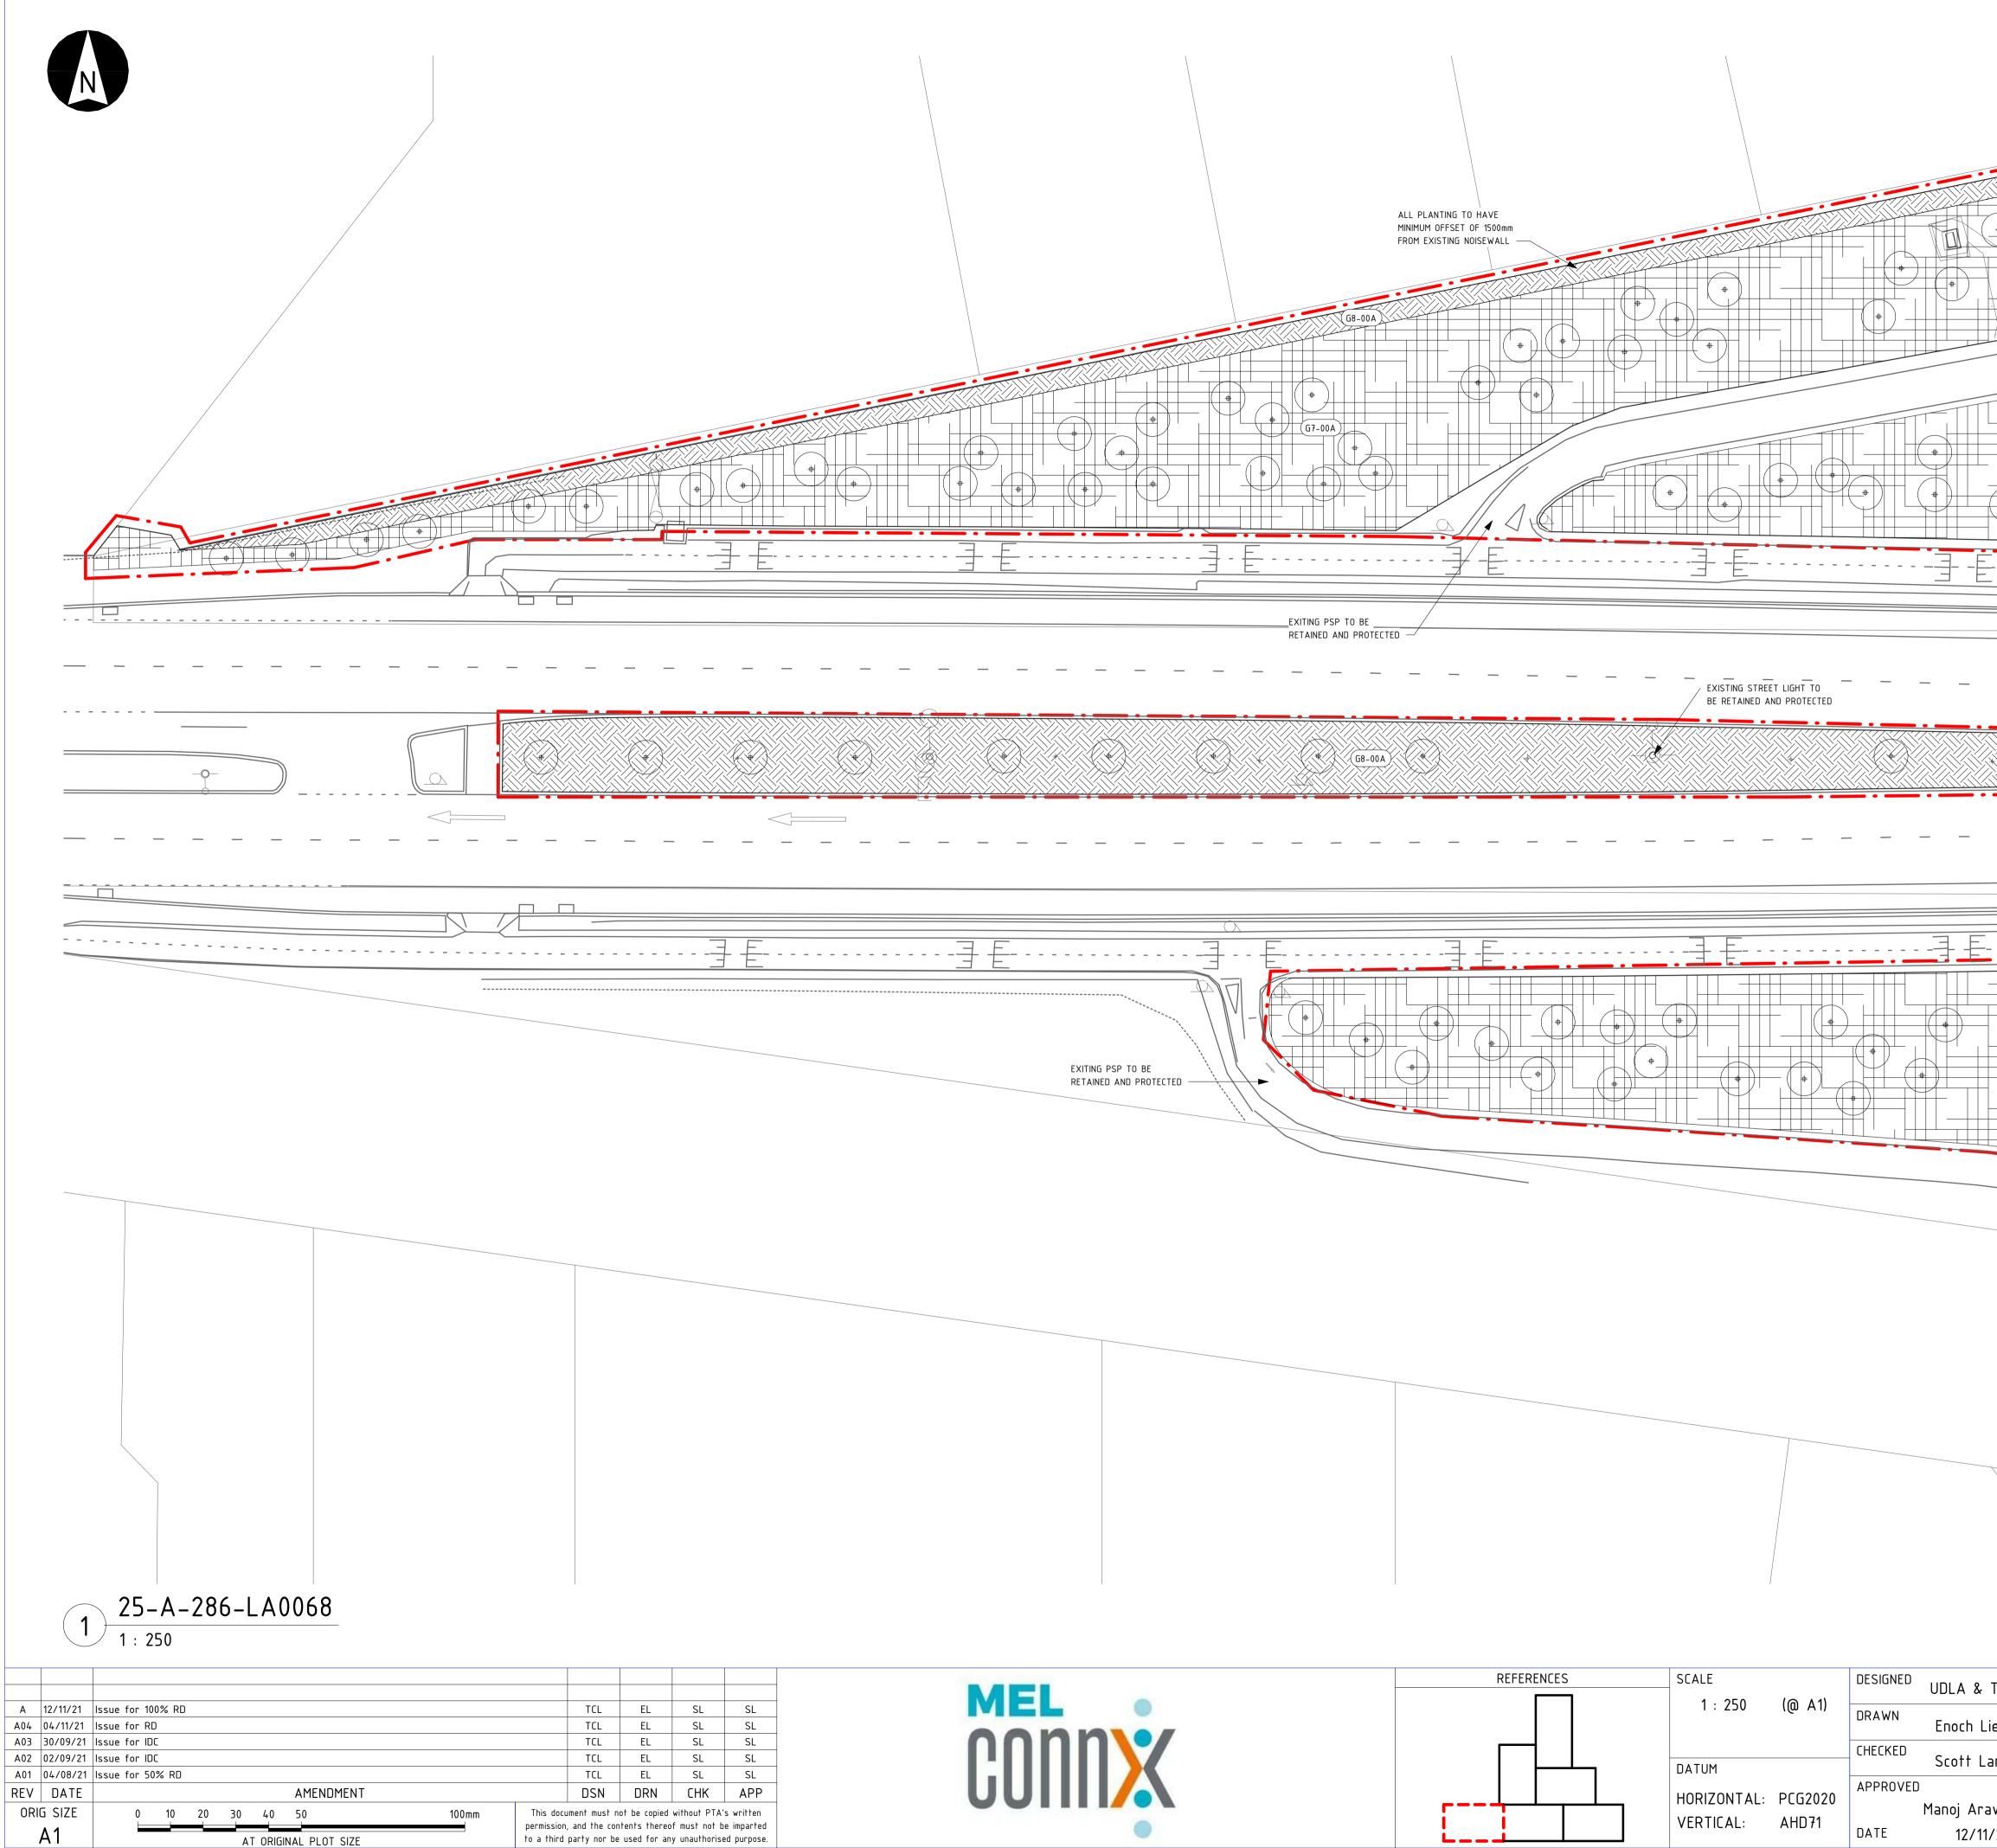


	25-A-286-LA0067
	-286-LA0069
	25-A
	PRELIMINARY ONLY NOT FOR CONSTRUCTION
Model Rev:A10 Issue	
TCL Government of Western Australia Public Transport Authority	MORLEY ELLENBROOK LINE
NORANDA STATION – LANE GENERAL ARRANGEMENT &	
PTA Drawing No: 25-A-	286-LA0068 Rev: A

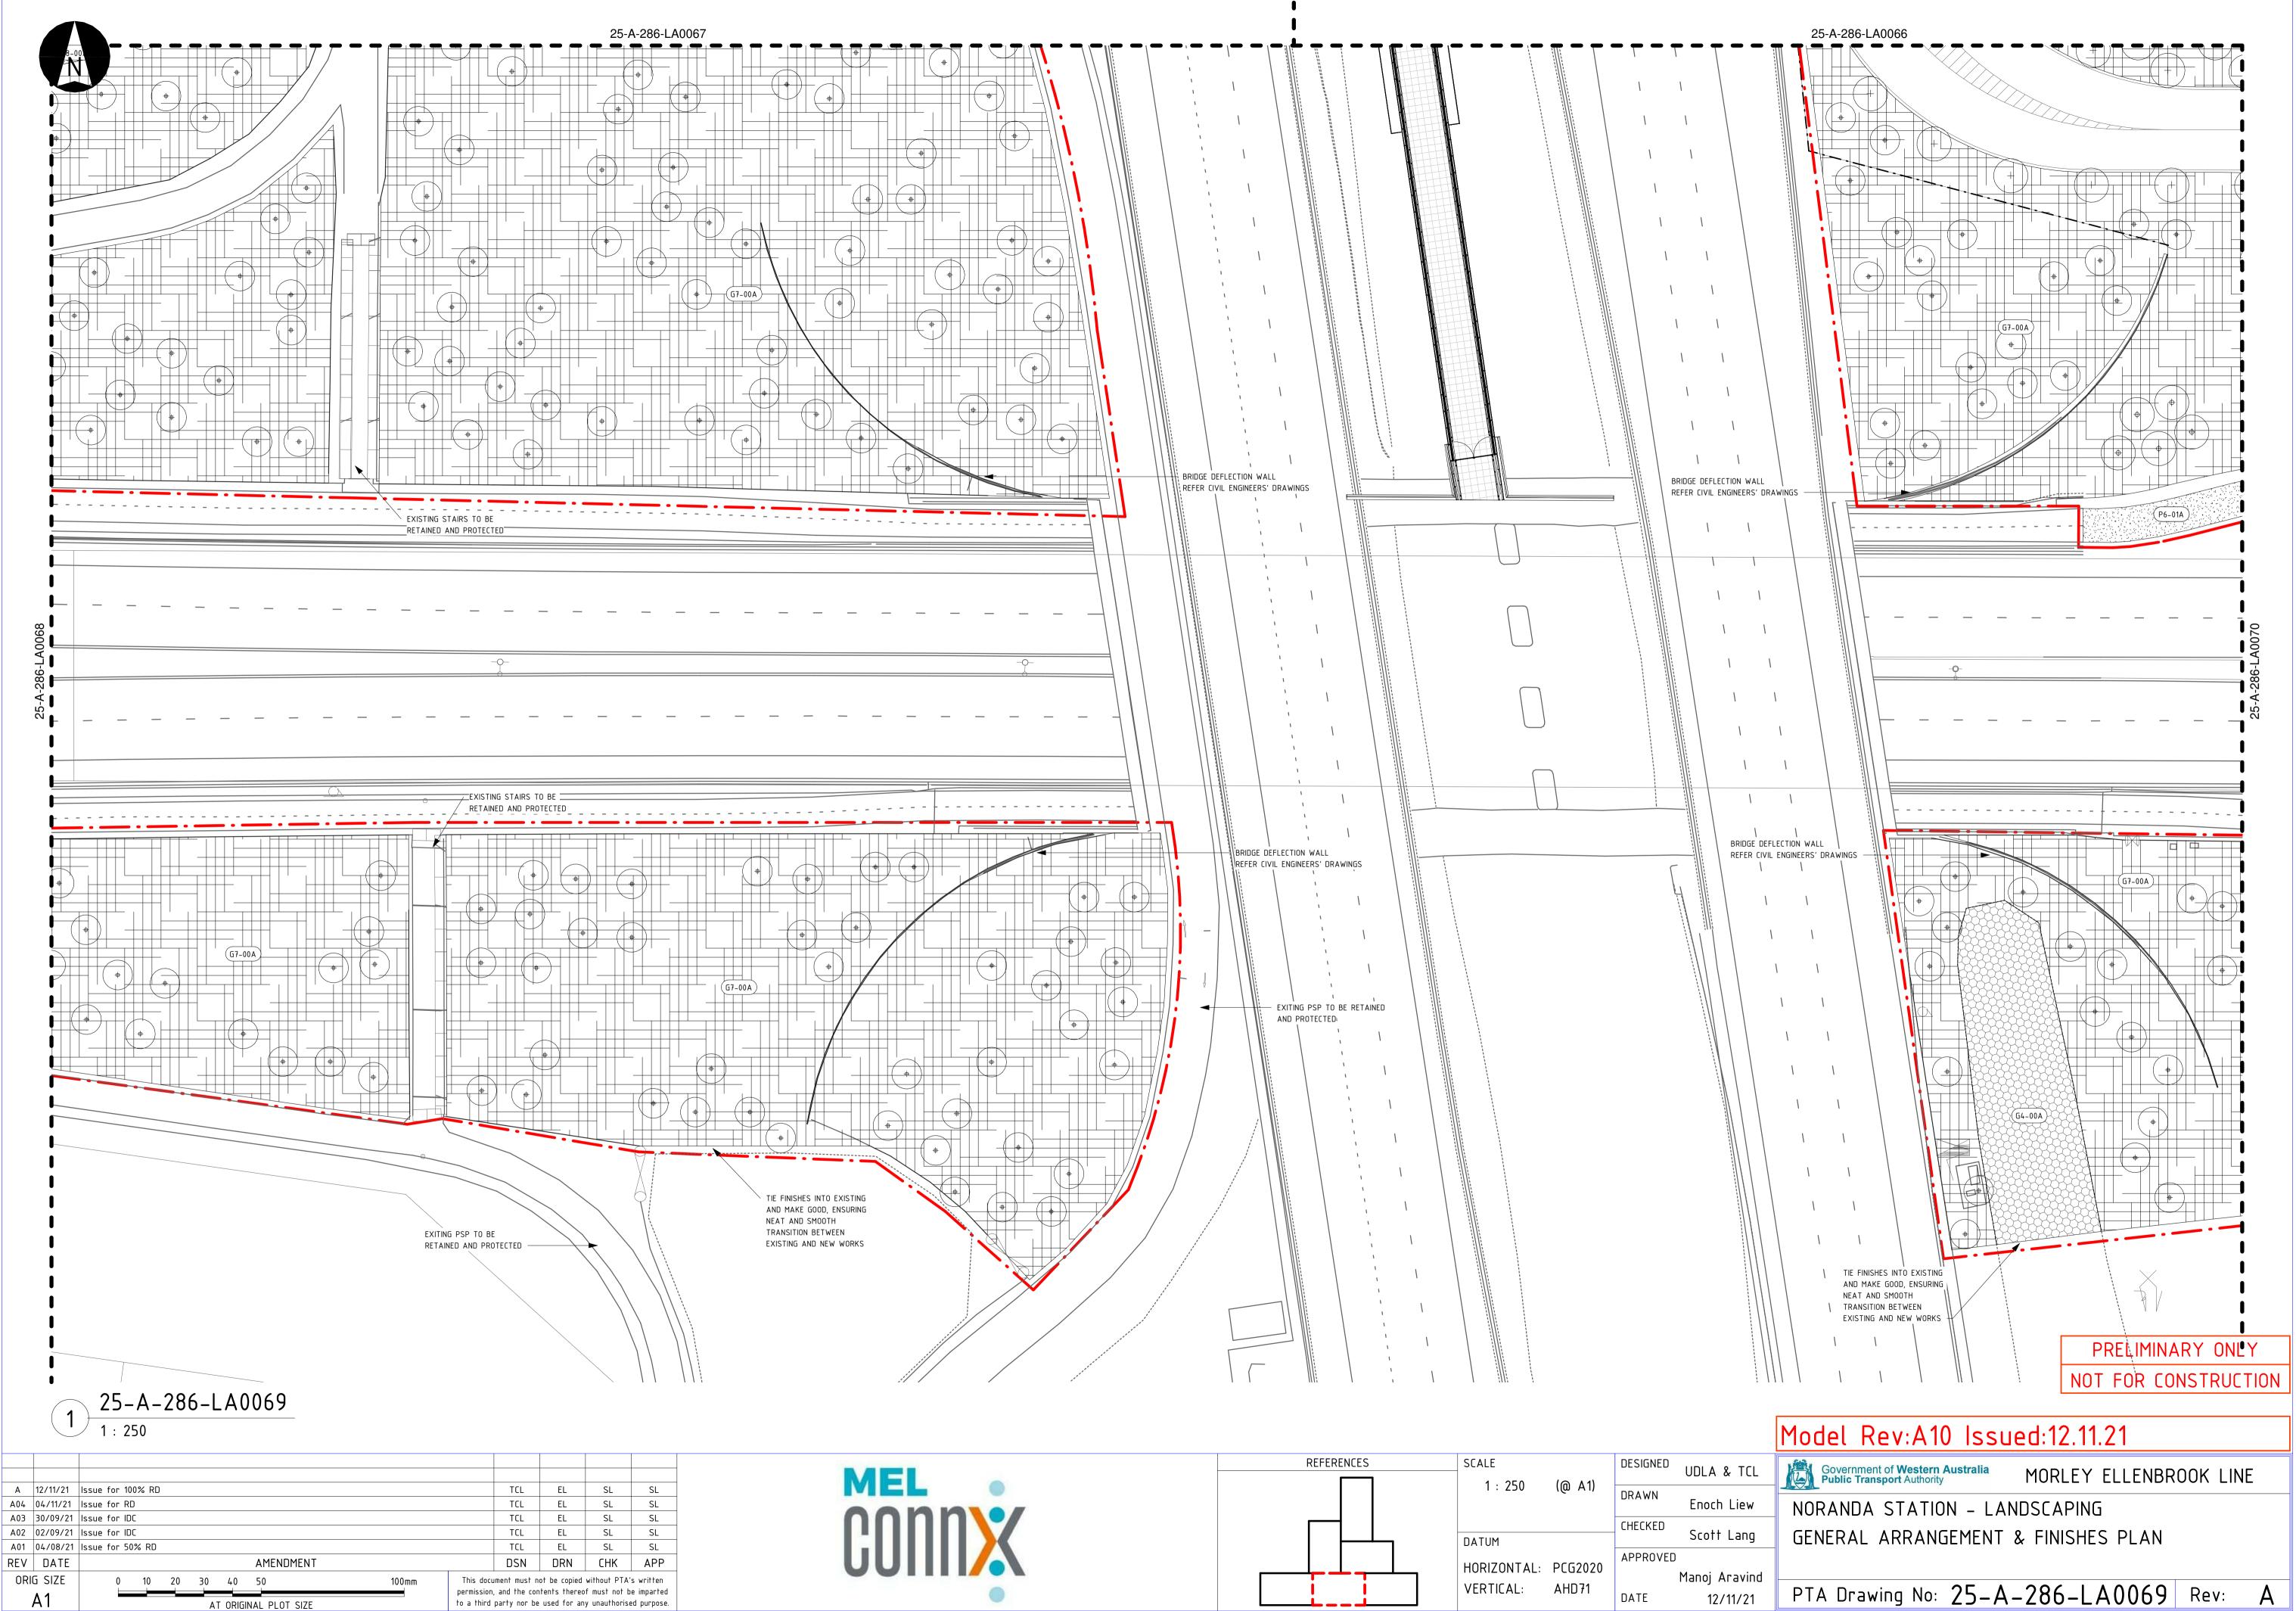

CAD DRAWING PATHNAME S:\JOB-LIVE\M2012\08 Doc\08-08 CAD\NORANDA\RVT\25-B-286-LA0001.rvt

	REFERENCES	SCALE		DESIGNED	UDLA & TO
MEL		1 : 250	(@ A1)	DRAWN	Enoch Liew
rnnny		DATUM		CHECKED	Scott Lang
		HORIZONTAL:		APPROVED	Manoj Aravii
		VERTICAL	AHD71	DATE	12/11/2

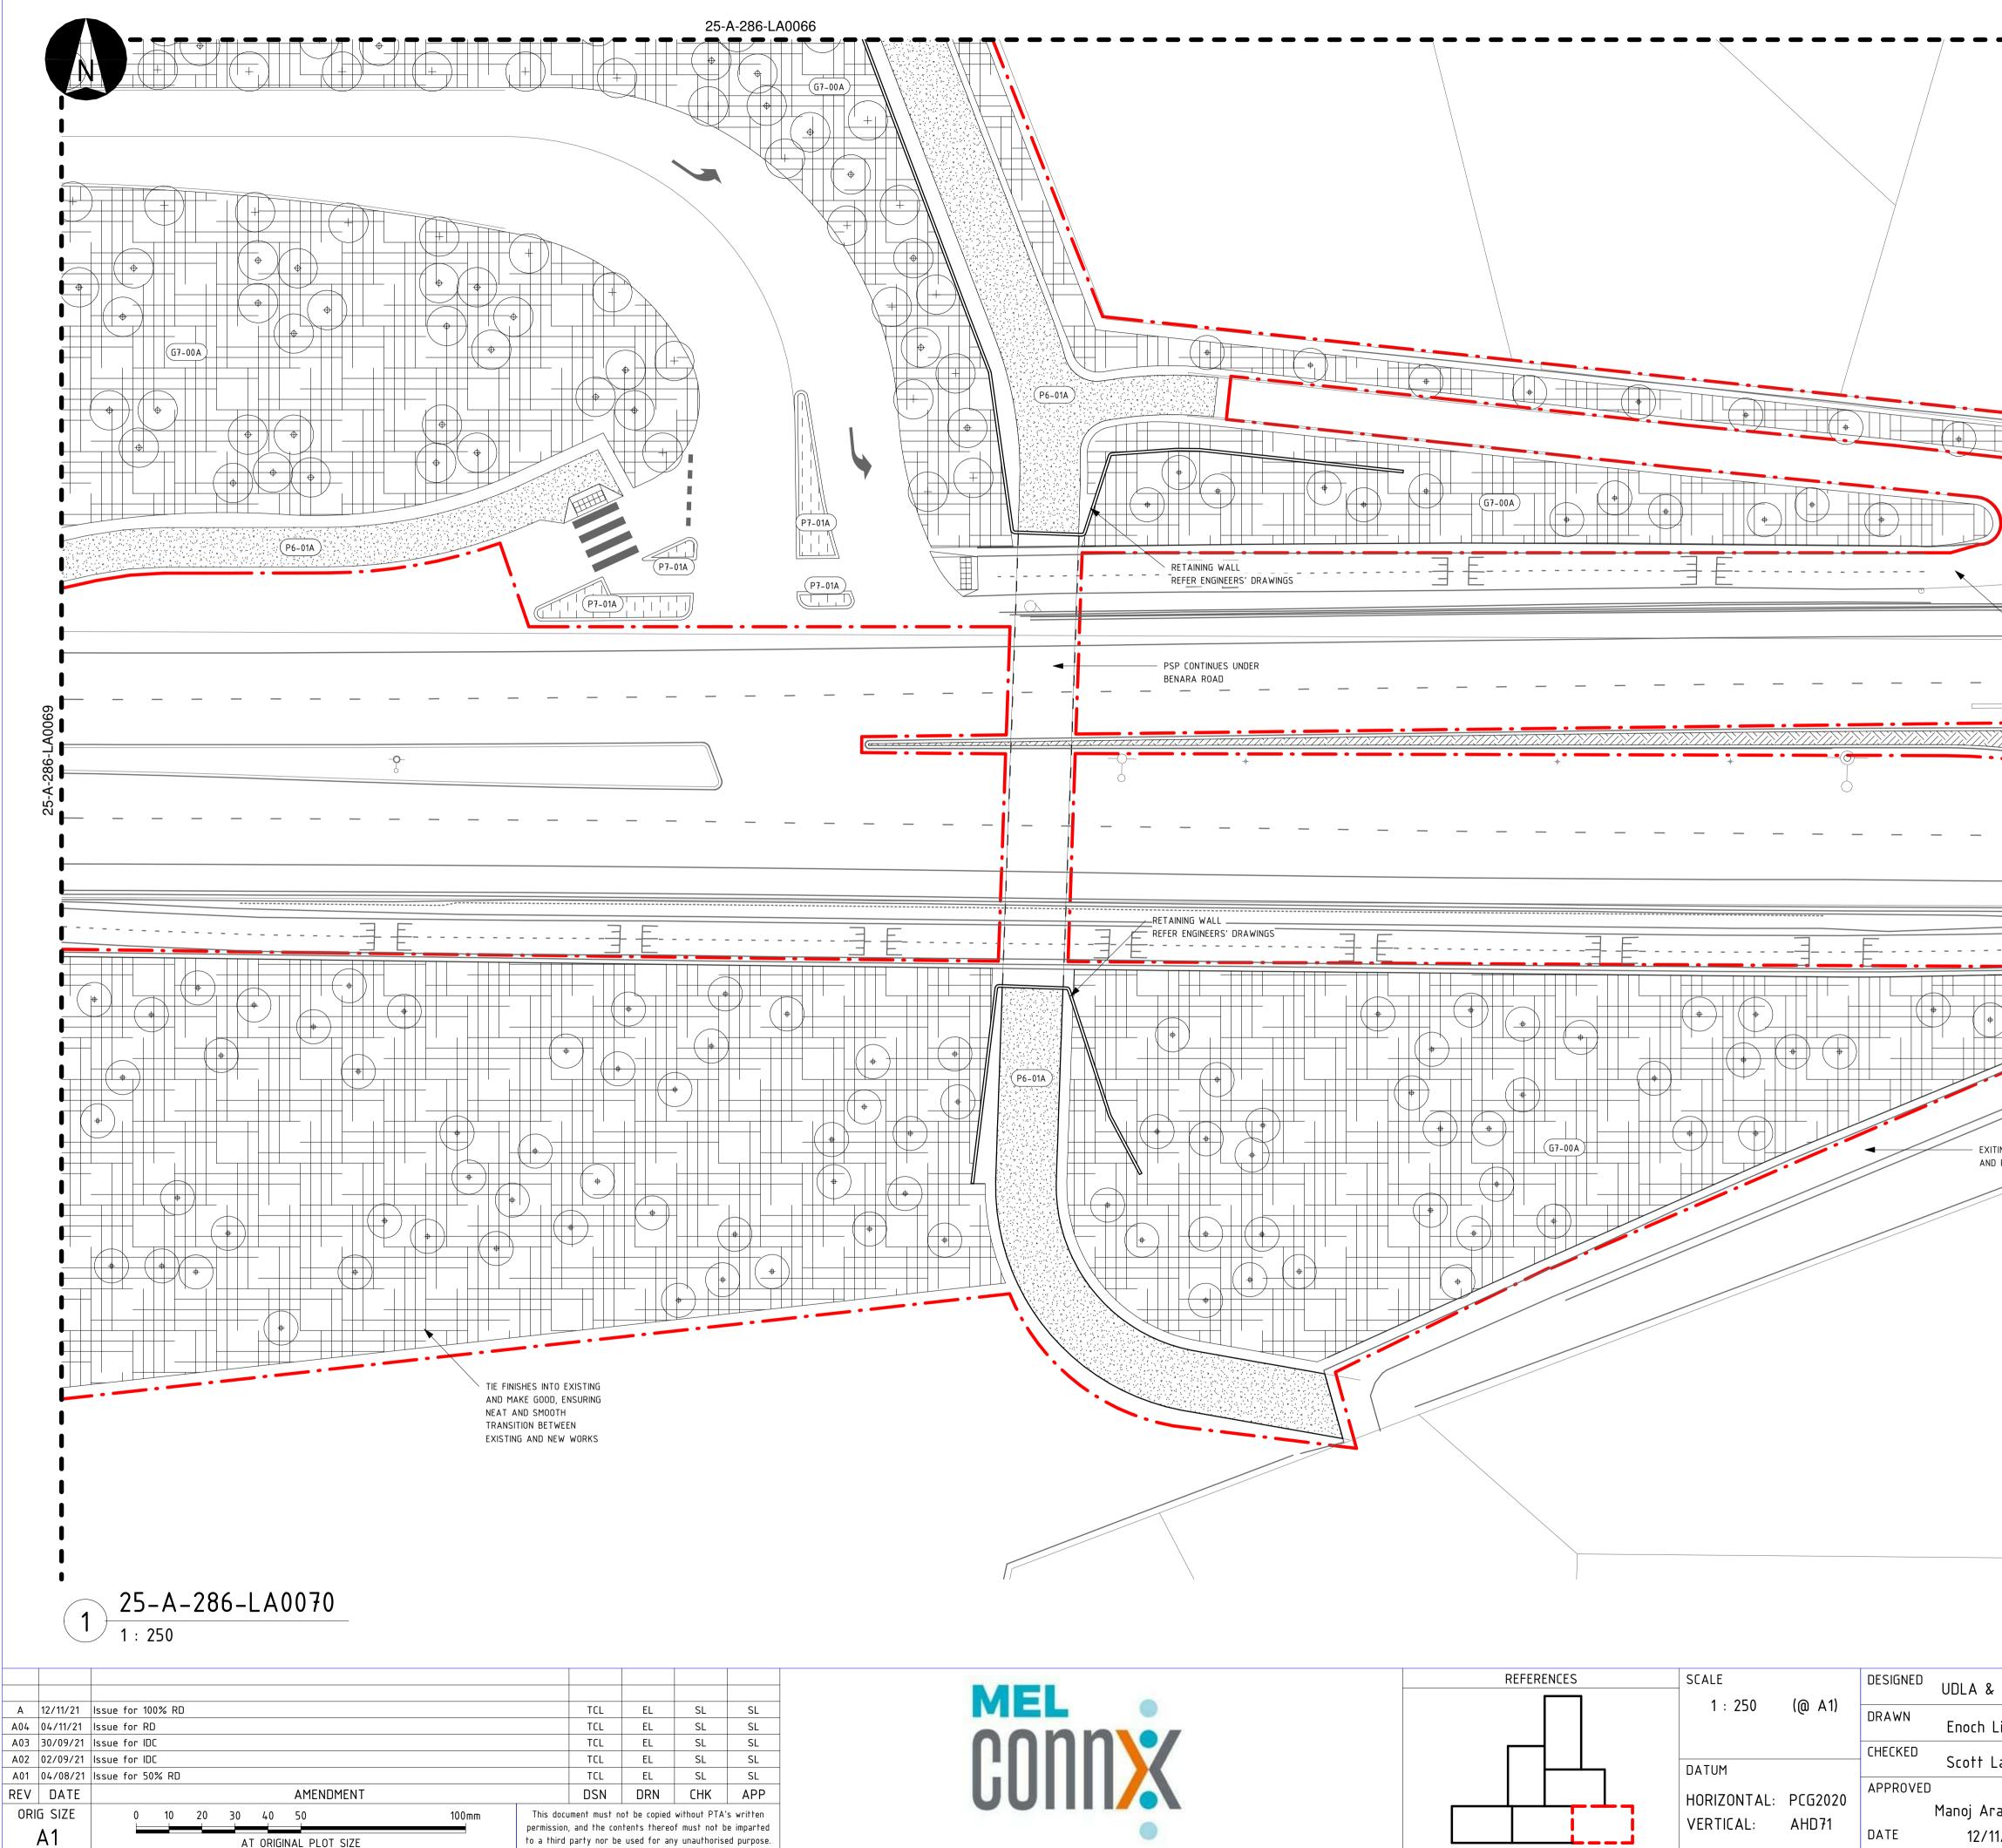


AT ORIGINAL PLOT SIZE CAD DRAWING PATHNAME S:\JOB-LIVE\M2012\08 Doc\08-08 CAD\NORANDA\RVT\25-B-286-LA0001.rvt

to a third party nor be used for any unauthorised purpose.

MEL	REFERENCES	SCALE		DESIGNED	UDLA & T
		1 : 250	(@ A1)	DRAWN	Enoch Lie
		DATUM		CHECKED	Scott Lan
	┍──└╷└┍╸┷╺┓	HORIZONTAL:	PCG2020	APPROVED	Manoj Arav
		VERTICAL:	AHD71	DATE	12/11/2

(G7-00A) (G7-00A)
AND PROTECTED
* G8-00A
NG PSP TO BE RETAINED PROTECTED
PRELIMINARY ONLY NOT FOR CONSTRUCTION
Model Rev:A10 Issued:12.11.21
TCL Government of Western Australia Public Transport Authority MORLEY ELLENBROOK LINE
iew NORANDA STATION – LANDSCAPING ang GENERAL ARRANGEMENT & FINISHES PLAN
avind
/21 PTA Drawing No: 25–A–286–LA0070 Rev: A

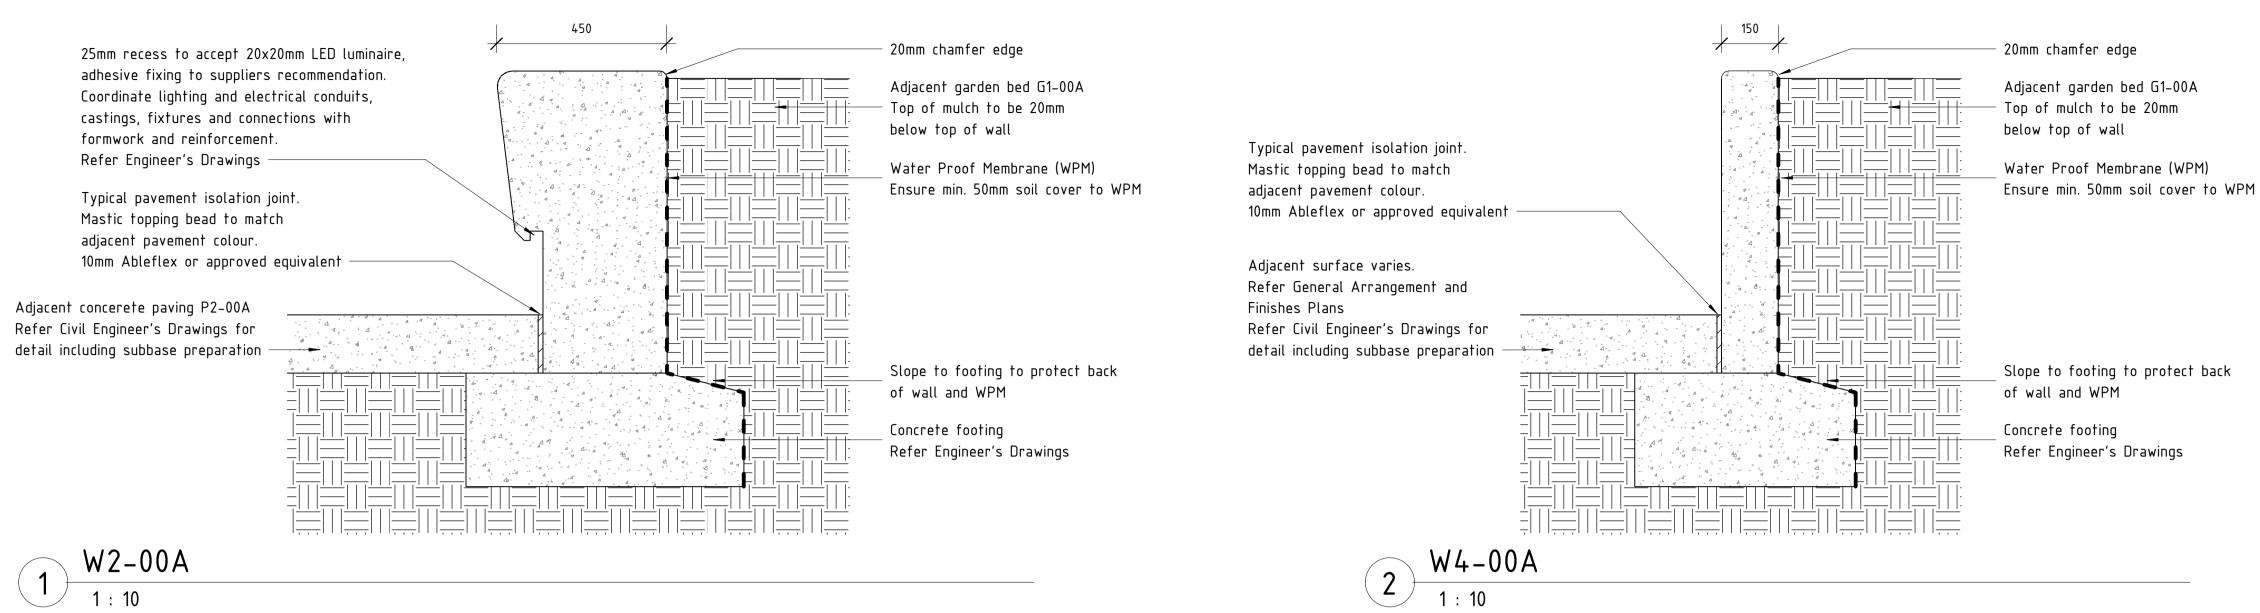

L.


А	12/11/21	Issue for 100% I	٦P						TCL	EL	SL	SL
A04	04/11/21	Issue for RD							TCL	EL	SL	SL
A03	30/09/21	Issue for IDC	issue for IDC						TCL	EL	SL	SL
A02	02/09/21	Issue for IDC					TCL	EL	SL	SL		
A01	04/08/21	Issue for 50% RD						TCL	EL	SL	SL	
REV	DATE	AMENDMENT					DSN	DRN	СНК	APP		
ORI	g size						ocument must r on, and the cor	•				
	A1							d party nor be				

CAD DRAWING PATHNAME S:\JOB-LIVE\M2012\08 Doc\08-08 CAD\NORANDA\RVT\25-B-286-LA0001_details.rvt

MEL	REFERENCES	scale 1 : 10	(@ A1)	DESIGNED DRAWN	UDLA & TO
CONNX		DATUM		CHECKED	Scott Lan
		HORIZONTAL: VERTICAL:	PCG2020 AHD71		Manoj Aravi 12/11/2

PRELIMINARY ONLY NOT FOR CONSTRUCTION

Model Rev:A10 Issued:12.11.21 Government of Western Australia Public Transport Authority TCL MORLEY ELLENBROOK LINE NORANDA STATION - LANDSCAPING _iew LANDSCAPE DETAILS - HARDSCAPE ang avind PTA Drawing No: 25–A–286–LA0125 Rev: A 1/21

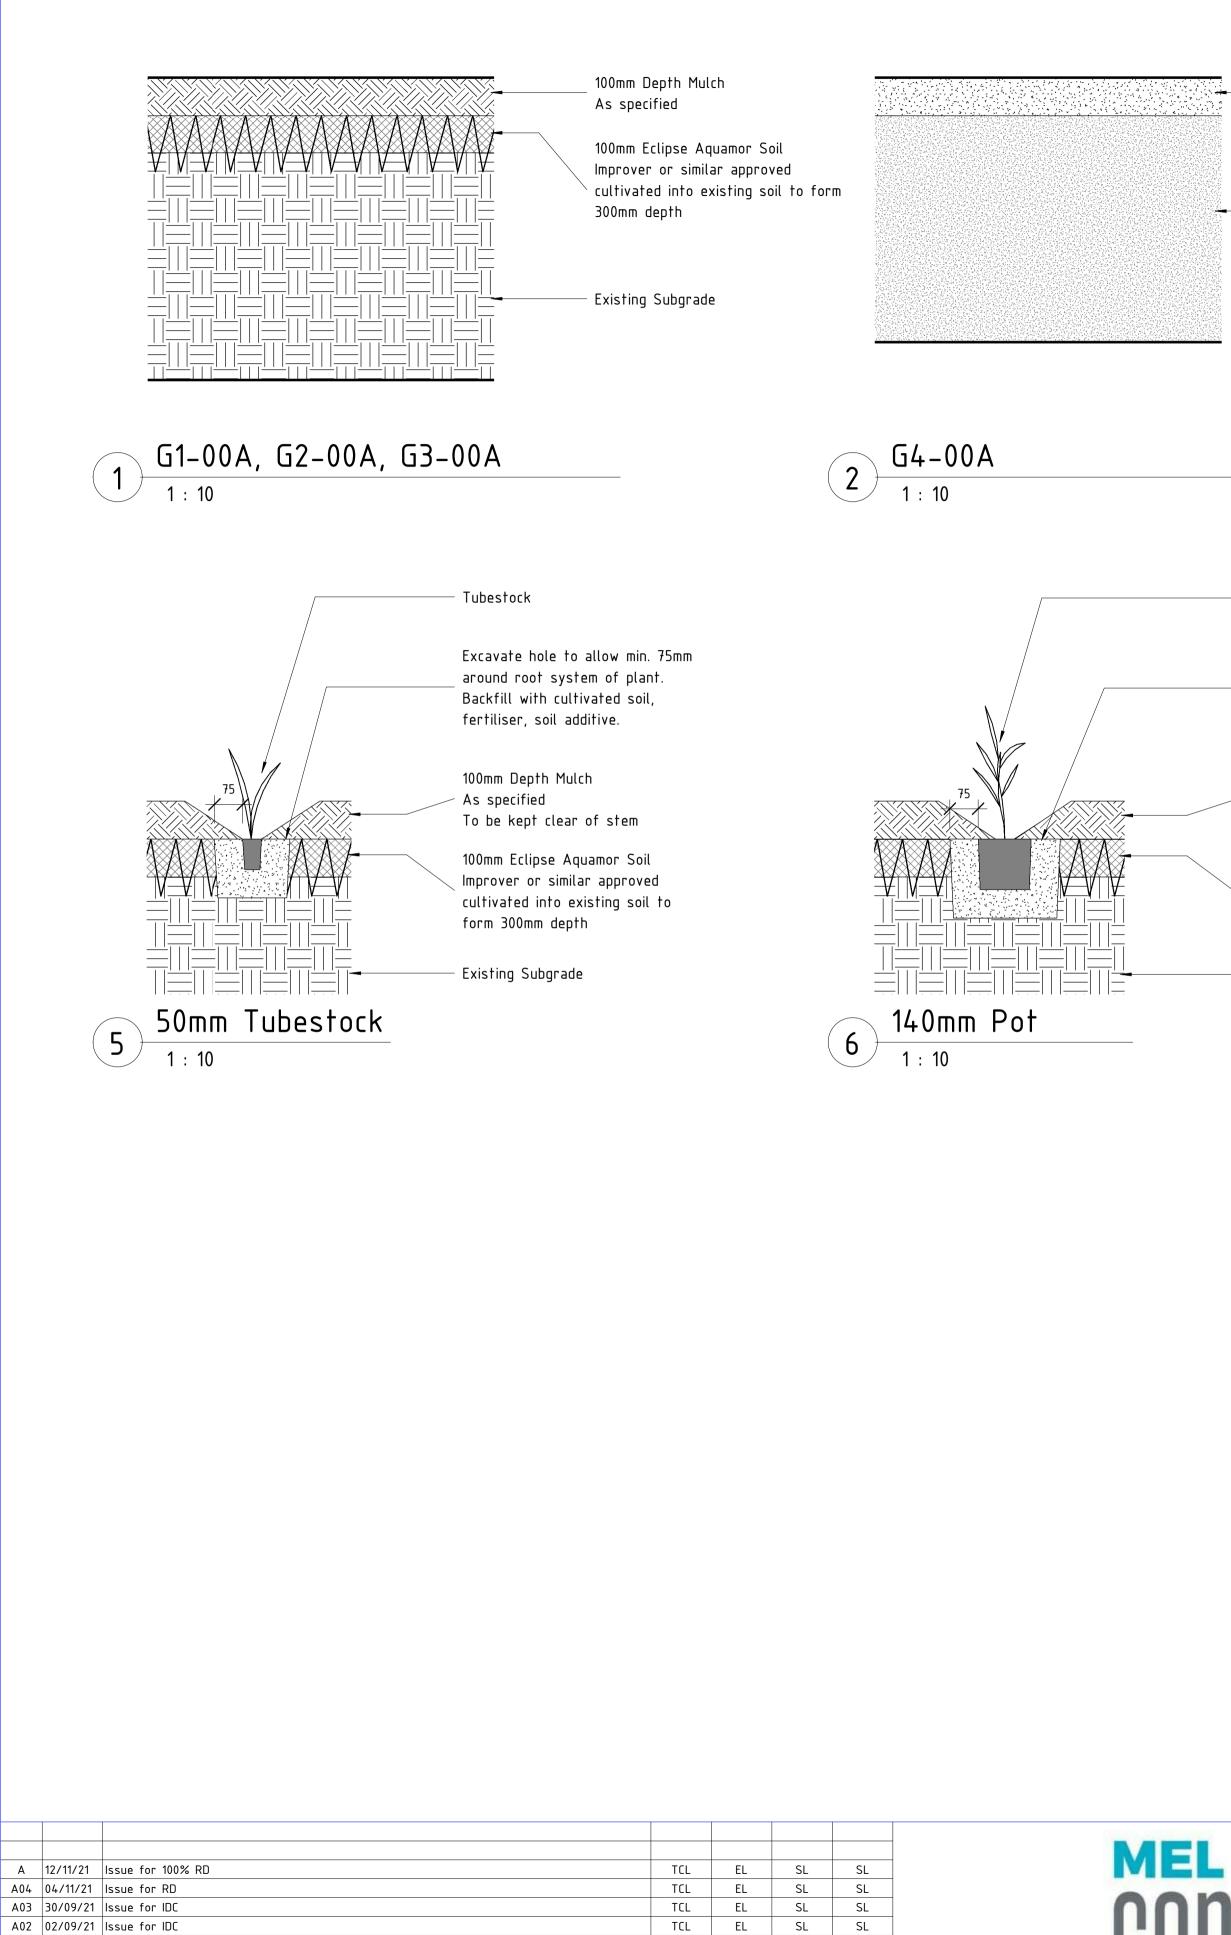

A 4									permissi
AI			AT	ORIGINAL	. PLOT SI	ZE			to a thii
CAD DRAWING P	ATHNAME	S:\JOB-LIVE	L\M2012\08	Doc\08-	-08 CAD\N	NORANDA\R\	/T\25-B-28	6-LA0001	details.r

0 10 20 30 40 50

AMENDMENT

A01 04/08/21 Issue for 50% RD

REV DATE

orig size

permission, and the contents thereof must not be imparted to a third party nor be used for any unauthorised purpose. s.rvt

100mm

TCL


EL SL SL

DSN DRN CHK APP

This document must not be copied without PTA's written

100mm Depth Gravel Mulch As specified


600mm Eclipse Phosphorus retentive filter media or approved equivalent

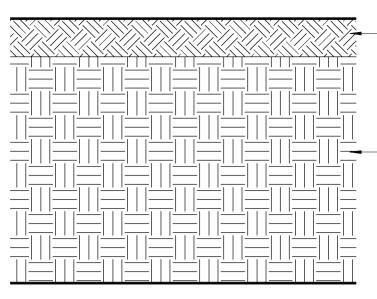

100mm Depth Mulch As specified

- Existing Subgrade




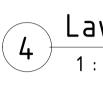

Excavate hole to allow min. 75mm around root system of plant. Backfill with cultivated soil, fertiliser, soil additive. 100mm Depth Mulch As specified To be kept clear of stem 100mm Eclipse Aquamor Soil Improver or similar approved cultivated into existing soil to form 300mm depth

Existing Subgrade

140mm Plant

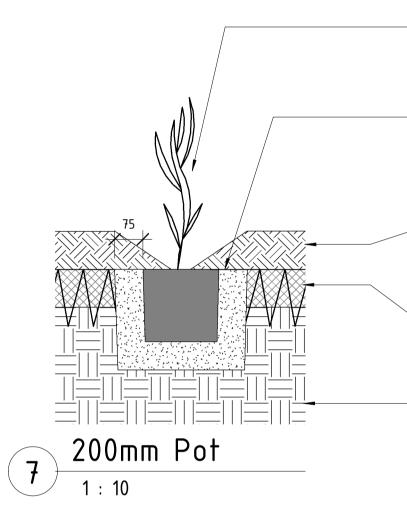

G7-00A, G8-00A 1 : 10

Excavate hole to allow min. 75mm around root system of plant Backfill with cultivated soil, fertiliser, soil additive.

100mm Depth Mulch As specified To be kept clear of stem


200mm Plant

100mm Eclipse Aquamor Soil

Improver or similar approved cultivated into existing soil to form 300mm depth


- Existing Subgrade

						Model Rev:A10 Issued:12.11.21
MEL •	REFERENCES	SCALE 1 : 10	(@ A1)	DESIGNED	UDLA & TCL	Government of Western Australia Public Transport Authority MORLEY ELLENBROOK LINE
		1.10		DRAWN	Enoch Liew	NORANDA STATION - LANDSCAPING
CONNX		DATUM		CHECKED	Scott Lang	LANDSCAPE DETAILS – SOFTSCAPE
		HORIZONTAL:		APPROVED	Manoj Aravind	
		VERTICAL:	AHD71	DATE	12/11/21	PTA Drawing No: 25-A-286-LA0128 Rev: A

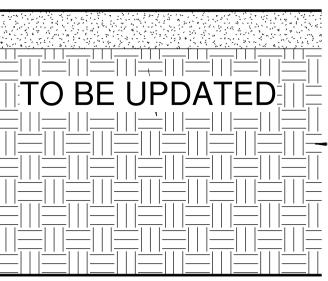

- Existing Subgrade

ЛW			
: 10			

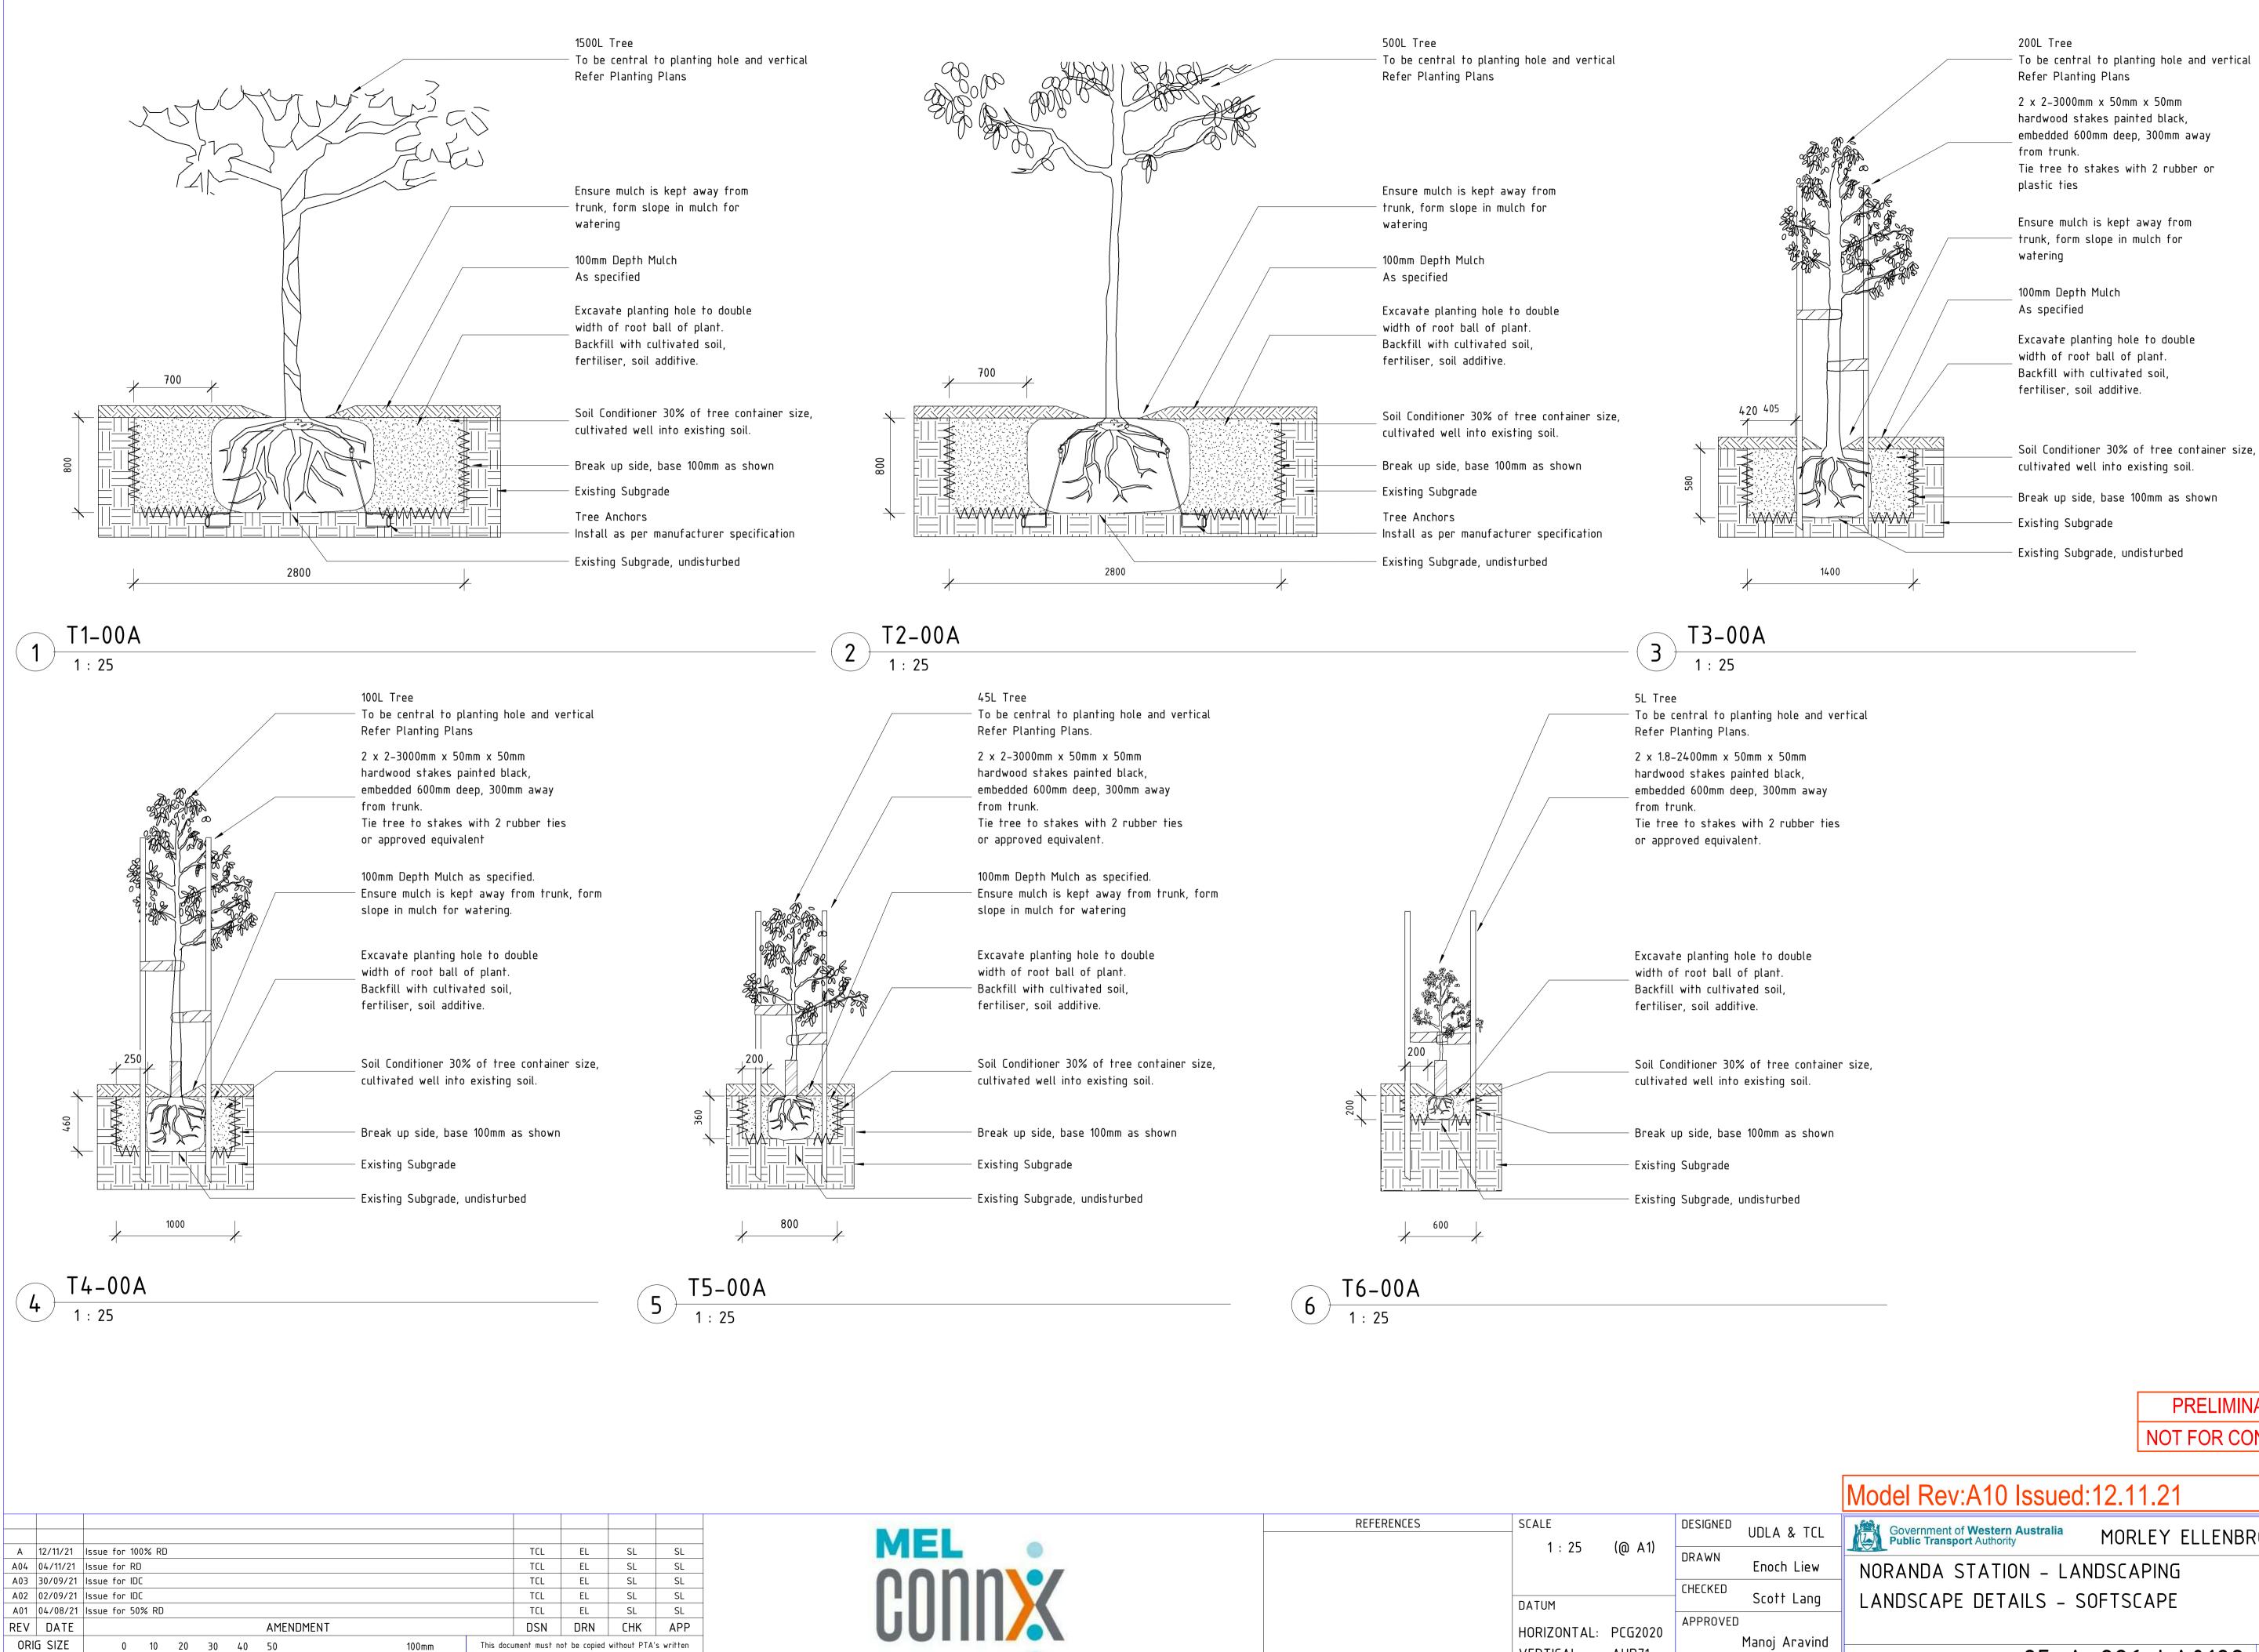

A1 AT ORIGINAL PLOT SIZE CAD DRAWING PATHNAME S:\JOB-LIVE\M2012\08 Doc\08-08 CAD\NORANDA\RVT\25-B-286-LA0001_details.rvt

permission, and the contents thereof must not be imparted to a third party nor be used for any unauthorised purpose.

MEL	REFERENCES	SCALE 1 : 25	(@ A1)	DESIGNED DRAWN	UDLA & -
CONNX		DATUM HORIZONTAL: VERTICAL:	PCG2020 AHD71	CHECKED APPROVED DATE	Scott La Manoj Arav 12/11/

	Model Rev:A10 Issued:12.11.21										
TCL	Government of Western Australia MORLEY ELLENBROOK LINE										
iew	NORANDA STATION - LANDSCAPING										
ang	LANDSCAPE DETAILS – SOFTSCAPE										
avind											
1/21	PTA Drawing No: 25-A-286-LA0129 Rev: A										

		00007				
DOC NO:	MEL-MLCX-AR-SCH NORANDA STATION					1
STATION: CODE		LOCATION		DESCRIPTION	IMAGE	NOTES
		LOCATION		DESCRIPTION	IMAGE	NOTES
ACCESSORIE						
AC:01	Not in Use					
AC:02	Accessible Grab Rail - Right / Left Hand	DDA Accessible Toilets - All stations	Manufacturer: Description: Model: Size: Finish:	Britex or equivalent Vandal Resistant SS Backrest w 90deg RHS Grab Rail Set BTX-BRC-R90_VR 870x700 140 Deg Grab Rail Satin Stainless Steel	12.	
AC:03	Accessible Grab Rail - Straight	DDA Accessible Toilets - All stations	Manufacturer: Description: Model: Size: Finish:	Britex or equivalent 450mm SS Grab Rail Straight Concealed BTR-01-038 450mm L Satin Stainless Steel		
AC:04	Ambulant Grab Rail - Right / Left Hand	Ambulant Toilets - All stations	Manufacturer: Description: Model: Size: Finish:	Britex or equivalent SS 90deg Ambulant Grab Rail BTR-01-058 450 x 450 Satin Stainless Steel		
AC:05	Toilet Roll Holder	All public and staff toilets - All stations	Manufacturer: Description: Model: Size: Finish:	Britex or equivalent SS Jumbo Roll Toilet Tissue Dispenser BTX-06-046 273 x 273 x 120 304 Satin Stainless Steel	(°)	
AC:06	Clothes Hook	All staff toilets - All stations	Manufacturer: Description: Model: Size: Finish:	Britex or equivalent SS Double Robe Hook BTX-10-035 100 x 52 x 52 Satin Stainless Steel		
AC:07	Paper Towel Dispenser	All public and staff toilets - All stations	Manufacturer: Description: Model: Size: Finish:	Britex or equivalent Recessed Paper Towel Dispenser w 19L Waste Receptacle BTX-03-012 1397 x 333 x 115 Satin Stainless Steel		
AC:08	Shower Curtain Track	All shower areas: - All stations	Manufacturer: Description: Model: Size: Finish:	Argent or equivalent Shower Curtain Track Aluminium Kit RBA4177-1668 Polished Steel	and termine of	
		1	1			1

13/08/2021
REV - B02
SWTC

DOC NO:	MEL-MLCX-AR-SCH					T
STATION:	NORANDA STATION	J				
CODE	ITEM	LOCATION		DESCRIPTION	IMAGE	NOTES
AC:09	Soap Dish Holder	All shower areas: - All stations	Manufacturer: Description: Model: Size: Finish:	Britex or equivalent Recessed HD Soap Dish SS BTX-05-017 188 x 152 x 63 Satin Stainless Steel		
AC:10	DDA Shower Seat	All shower areas: - All stations	Manufacturer: Description: Model: Size: Finish:	Britex or equivalent Accessible Folding Shower Seat with Support Legs BTX-11-014 960 x 410 x476 H. White Compact Laminate	VV	
AC:11	Locker	Staff crib rooms: - All stations	Manufacturer: Description: Model: Size: Finish:	TBC		
AC:12	Baby change table	Parenting Room - All stations	Manufacturer: Description: Model: Size: Finish:	Britex or equivalent Stainless Steel Baby Change Tables BTX-09-013 Recessed mounted 940 x 590. Stainless steel with HDPE interior		
CLADDING (CD))		1		•	
CD:01	Aluminium Cladding - Standing seam steel wall cladding with concealed fixing	Cladding to external façade: - Malaga - Morley - Noranda - Whiteman Park Services Buildings	Material: Thickness: Finish: Fixing: Product: Manufacturer: Panel size:	Aluminium sheet cladding 3mm Colourbond. Colour: TBC Concealed clip fixings to structural tophats or studs fixed to block wall, to Manufacturer's requirements. LONGLINE 305 or similar approved Thickness: 0.70BMT Lysaght 2400 x 1150mm		Attributes: - Fire resistant, deemed non-combustible to AS1530. - High durability - anti-scratch, impact resistant - UV Stable - Graffiti resistant Sustainability: - TBC
CD:02	Compressed Fibre Cement Cladding - Façade	t Cladding to internal façade of station accommodation: - Malaga - Morley - Noranda - Whiteman Park	Material: Thickness: Finish: Fixing: Product: Manufacturer: Panel size:	Compressed fibre cement board. TBC Flush finish, painted Direct fixing to wall studs with sarking membrane ExoTec or equivalent BlueChip Group or equivalent 2400 x 1200mm		
CD:03	Fibre Cement Sheet Capping	Capping to all exposed steel structural columns: - All stations	Material: Thickness: Finish: Fixing: Product: Manufacturer: Panel size:	Pre-finished Fibre Cemenet panel 12mm PVDF Fluoropolymer coating system Colour: TBC Exposed colour matched screws or rivets fixed to welded angles to steel columns, to Manufacturer's requirements. Ultrapearl or similar approved BlueChip Group or equivalent 2400 x 1150mm		Attributes: - Fire resistant, deemed non-combustible to AS1530. - High durability - anti-scratch, impact resistant - Low Maintenance - UV Stable - Graffiti resistant Sustainability: - TBC

	13/08/2021
	REV - B02
	SWTC
0.1	
0.1	

DOC NO:	MEL-MLCX-AR-SCH					
STATION:	NORANDA STATION					
CODE	ITEM	LOCATION		DESCRIPTION	IMAGE	NOTES
CD:04	Not in Use					
CEILINGS &	SOFFITS (CL)		-			
CL:01	Plasterboard ceiling	General ceilings to station accommodation: - All stations	Material: Thickness: Finish: Fixing: Product: Manufacturer: Panel size:	Standard gypsum plasterboard ceiling 13mm thk Flushed finish, painted PA:02 Rondo or similar furring channel suspension system Gyprock or equivalent CSR or equivalent 2400 X 1200mm		Flush access panels where required.
CL:02	Moisture Resistant Plasterboard ceiling	Ceilings to wet areas: - Public and Staff Bathrooms: - All stations	Material: Thickness: Finish: Fixing: Product: Manufacturer: Panel size:	Moisture resistant gypsum plasterboard ceiling 13mm thk Flushed finish, painted PA:02 Rondo or similar furring channel suspension system Gyprock Aquachek or equivalent CSR or equivalent 2400 X 1200mm		Flush access panels where required.
CL:03	Fire rated self-supporting ceiling system	Electrical and Services rooms: - All stations	Material: FRL: Finish: Fixing: Product: Manufacturer: Panel size:	Fyrchek FR plasterboard FRL 120/120/120 from both sides Painted PA:02. Fixed to 150 steel joists, as per system requirements Gyprock Fyrchek or equivalent CSR or equivalent 2400 x 1200mm		Joints and gaps to be fully sealed with FR sealant to achieve required FRL.
CL:04	Profiled Colorbond steel cladding	Ceiling below pedestrian bridge at entrance building: - Malaga - Noranda	Material: Thickness: Finish: Fixing: Product: Manufacturer: Panel size:	Ribbed steel sheet metal cladding with low fluted profile. Nom. 0.42BMT, 4mm profile Colourbond coated, Colour: Basalt grey Face fixed with Tek screws with washers to sub framing Panel Rib or equivalent Lysaght or equivalent Custom L x 850mm W		Attributes: - Fire resistant, deemed non-combustible to AS1530.1 - Colorbond - high durability - Low maintenance - UV resistant Sustainability: - Recyclable
CL:05	Fire rated suspended ceiling system	Ceiling to Store & Cleaners Rooms below Staircases: - All stations	Material: FRL: Finish: Fixing: Product: Manufacturer: Panel size:	Fyrchek FR plasterboard FRL 120/120 from below Painted PA:02, if visible. Fixed to furring channels, as per system requirements Gyprock Fyrchek or equivalent CSR or equivalent 2400 x 1200mm		Joints and gaps to be fully sealed with FR sealant to achieve required FRL.

	13/08/2021
	REV - B02
	SWTC
it to	
530.1	
it to	

NORANDA STATION	۱ <u> </u>	1			
ITEM	LOCATION		DESCRIPTION	IMAGE	NOTES
Timber-look Cladding	Soffits to Station roofs, Entrance buildings and bus canopies: - All stations	Thickness: Finish: Fixing: Product:	TBC TBC Standard fixing system to tophats & sarking behind TBC		
Suspended grid ceiling	To Staff rooms - All stations	Size: Finish: Suspension: Product:	1200 mm L x 300mm W x 19mm or similar Pre-finished smooth non-directional white finish Suprafine XL grid Ultima Plank - bevelled tegulr edge or equivalent		
Timber-look batterns	Station Concourse Soffits	Material: Thickness: Finish: Fixing: Product: Manufacturer: Panel size:	Timber-look Cladding TBC TBC TBC TBC TBC TBC TBC		
NGINEERING (CE) - FIN	SHES ONLY	·			
		Material:	Precast concrete staircase with permanent steel formwork	// / ×	To comply with Luminance Contrast requirement of
concrete staircases	- All stations	Thickness: Finish: Tread:	As per Manufacturer's requirements Painted and galvanized Tiled with stair nosings to AS1428.1		AS1428.1 for treads and risers.
Concrete Roof Slab	TBC	Material: Thickness: Finish: Fixing: Product:	TBC		
Precast Concrete	Viaduct Structures - Whiteman Park Station	Material: Thickness: Finish: Fixing: Product:	TBC		
(CW)					
Kitchenette	Staff & Driver's Crib - All stations	Material: Finish: Product: Manufacturer: Size: Colour:			
	ITEM Timber-look Cladding Suspended grid ceiling Suspended grid ceiling Timber-look batterns Timber-look batterns Suspended grid ceiling Concrete Roof Slab Precast Concrete CW)	ITEM LOCATION Timber-look Cladding Soffits to Station roofs, Entrance buildings and bus canopies: - All stations Suspended grid ceiling To Staff rooms - All stations Timber-look batterns Station Concourse Soffits Timber-look batterns Station Concourse Soffits RIGINEERING (CE) - FINISHES ONLY Prefabricated formwork concrete staircases Concrete Roof Slab TBC Precast Concrete Viaduct Structures - Whiteman Park Station Kitchenette Staff & Driver's Crib	ITEM LOCATION Timber-look Cladding Soffits to Station roofs, Entrance buildings and bus canopies: - All stations Material: Thickness: Finish: Fixing: Product: Manufacturer: Panel size: Suspended grid ceiling To Staff rooms - All stations Material: Size: Finish: Suspension: Product: Manufacturer: Timber-look batterns Station Concourse Soffits Material: Thickness: Finish: Fixing: Product: Manufacturer: Panel size: Timber-look batterns Station Concourse Soffits Material: Thickness: Finish: Fixing: Product: Manufacturer: Panel size: NGINEERING (CE) - FINISHES ONLY Material: Thickness: Finish: Fixing: Product: Manufacturer: Panel size: NGINEERING (CE) - FINISHES ONLY Material: Thickness: Finish: Tread: Product: Manufacturer: Size: Concrete staircases Concrete Staircases - All stations Material: Thickness: Finish: Fixing: Product: Material: Thickness: Finish: Fixing: Product: Precast Concrete Viaduct Structures - Whiteman Park Station Material: Thickness: Finish: Fixing: Product: Kitchenette Staff & Driver's Crib - All stations Material: Finish: Fixing: Product: Material: Finish: Fixing: Product:	ITEM LOCATION DESCRIPTION Timber-look Gladding Soffits is gand bus canopies: -All stations Material: Final: -All stations Timber-look Cladding TBC Timber-look Cladding TBC Suspended grid celling To Staff rooms -All stations Material: Suspension: Product: Nanufacturer: Product: Nanufacturer: Product: Nanufacturer: Product: Nanufacturer: Product: Nanufacturer: Product: Nanufacturer: Product: Nanufacturer: Product: Nanufacturer: Nanufact	Text LOONDN DESCRIPTION INAGE Timber look Cluding Soffs to Stelsor moth, Encarage Timber look Cluding Soffs to Stelsor moth, Encarage Timber look Cluding All distings and bus canoples: All distings and bus canoples: All distings Timber look Cluding To Staff rooms Timber look Cluding To Staff rooms Material: Timber look Cluding To Staff rooms Material: Timber look Ladge and the service look Cluding Timber-look Ladge and the service look ladge and the service look Cluding Timber-look ladge and the service look Ladge and the service look Cluding and the service look ladge and the service look Cluding Timber-look Cluding Timber-look Cluding Timber-look ladge and the service look Ladge and the service look Cluding the service look Cluding Material: Timber-look Cluding Timber-look Cluding Timber-look Cluding Timber-look ladge and the service look ladge and the service look ladge and the service look cluding Material: Timber-look ladge and the service look ladge andge andge and the service look lad

13/08/2021
REV - B02
SWTC

DOC NO:	MEL-MLCX-AR-SCH	1-00007				
STATION:	NORANDA STATIO	N				
CODE	ITEM	LOCATION		DESCRIPTION	IMAGE	NOTES
CW:02	Work Station	Staff Crib - All stations	Material: Thickness: Finish: Fixing: Product: Manufacturer: Panel size:	TBC		
CW:03	L-Shape Workstation	CSO - All stations	Material: Thickness: Finish: Fixing: Product: Manufacturer: Panel size:	TBC		
DOORS (DR)						
DR:01	Security roller grille	Concourse Secure Line Gate - All stations	Material: Thickness: Finish: Operation: Locking: Product: Manufacturer:	Steel roller grille shutter - heavy duty commercial for external applications 16mm dia.x 1.2mm galv steel tubes sleeved with 20mm dia x 1.2mm aluminium tube at 90mm ctrs, linked with 3mm steel links at 208mm ctrs in brick pattern. Anodized aluminium Motorized or chain operated with overhead roller drum & guides Motor locked or shootbolt mechanism Steel Roller Grille Airport Doors or equivalent Max. 8m W x 4.2m H	700	Attributes: - Heavy duty - Maximum vision and ventilation - Motorized operation Sustainability: - recyclable
DR:02	Single Doors - Non FR	Standard doors to operational rooms (non-Fire Rated): - All stations	Material: FRL: Thickness: Frame: Finish: Acoustics: Locking: Product: Manufacturer: Size:	Flush panel solid-core timber doors n/a TBC Aluminium door frames TBC To Acoustic requirements To Security requirements Pyropanel non-FR doors or equivalent Pyropanel or equivalent As per drawings and AS1428.1 requirements		To comply with Luminance Contrast requirement of AS1428.1.
DR:03	Single Doors - Glazed	Glazed door to CSO's: - All stations	Material: Glass: Thickness: Frame: Finish: Acoustics: Locking: Product: Manufacturer: Size:	Steel frame door with full glazed panel. Clear Grade A safety glass with protective film to AS1288 & SWTC requirements TBC Aluminium door frames TBC To Acoustic requirements To Security requirements TBC TBC As per drawings and AS1428.1 requirements		To comply with Luminance Contrast requirement of AS1428.1.

13/08/2021
REV - B02
SWTC

STATION:	NORANDA STATIO	N				
CODE	ITEM	LOCATION		DESCRIPTION	IMAGE	NOTES
DR:04	Single Doors - FR	Fire rated doors to electrical & store rooms: - All stations	Material: FRL: Thickness: Frame: Finish: Acoustics: Locking: Product: Manufacturer: Size:	Flush panel solid-core timber doors To suit wall FRL requirements TBC Pressed steel door frames (FR) TBC To Acoustic requirements To Security requirements Pyropanel FR doors or equivalent Pyropanel or equivalent As per drawings and AS1428.1 requirements		To comply with Luminance Contrast requirement of AS1428.1.
DR:05	Louvered Doors	Louvered doors to mechanical rooms: - All stations	Material: FRL: Thickness: Frame: Finish: Acoustics: Locking: Product: Manufacturer: Size:	Aluminium doors with louvered panels n/a TBC Aluminium door frames TBC To Acoustic requirements To Security requirements TBC TBC As per drawings and AS1428.1 requirements		To comply with Luminance Contrast requirement of AS1428.1.
DR:06	Double Doors - Non FR	Standard doors to operational rooms (non-Fire Rated) - All stations	Material: FRL: Thickness: Frame: Finish: Acoustics: Locking: Product: Manufacturer: Size:	Flush panel solid-core timber doors n/a TBC Aluminium door frames TBC To Acoustic requirements To Security requirements Pyropanel non-FR doors or equivalent Pyropanel or equivalent As per drawings and AS1428.1 requirements		To comply with Luminance Contrast requirement of AS1428.1.
DR:07	Roller shutter with vision panels	Kiosks - All stations	Material: FRL Thickness: Finish: Operation: Locking: Product: Manufacturer: Size:	Fire rated interlocking steel slat roller shutter 2 hours FRL to Fire Engineer's requirements 75mm H x 18mm D x 1.0mm thk roll-formed steel slats. Powder coated Steel Motorized with overhead roller drum & guides Motor locked or shootbolt mechanism 2HR Fire Shutter Airport Doors or equivalent Max. 8.0m W x 5.0m H		Attributes: - Certified integrity for 2hr fire rated - Controlled descent mechanism Sustainability: - Recyclable
DR:08	Fire Hydrant Cabinet Doors	Concourse areas - All stations	Material: FRL: Thickness: Frame: Finish: Acoustics: Locking: Product: Manufacturer: Size:	Flush panel solid-core timber or metal doors n/a TBC Aluminium door frames TBC n/a To Security requirements Pyropanel non-FR doors or equivalent Pyropanel or equivalent As per drawings and AS1428.1 requirements		DFES signage to be provided for ease of identification Hydrant cabinets.
EQUIPMENT ([EQ)	I			<u> </u>	

	13/08/2021
	REV - B02
	SWTC
of	
of	
of	
ition of	

STATION:	NORANDA STATIC	DN				
CODE	ITEM	LOCATION		DESCRIPTION	IMAGE	NOTES
EQ:01	Lighting poles - Mid-hinge type	Platform level - All stations	Material: Finish: Locking: Product: Manufacturer: Size:	Mid-hinged (breakback) lighting poles in CHS or tapered octagonal profile to Electrical Engineer's specifications. Powder coated Tamper & vandal resistant fixings & locks. Mid Hinged Poles & Columns G&S Industries or equivalent To Lighting & Electrical Engineer's requirements.		
EQ:02	Public telephone	Concourse unpaid zone: - All stations	Product: Manufacturer: Finish: Numbers:	TBC TBC Stainless steel To PTA SWTC requirements		At least one accessible telephone shall be an accessible type as prescribed in AS1428.2 1992 Clause 30.1. The accessible telephone shall be fitted with volume control and an in-built hearing aid coupler and identified with the international symbol for deafness.
EQ:03	Bike Racks	Bicycle storage racks - All stations	Material: Finish: Product: Manufacturer: Size:	Tow-tier bicycle racking system Powder coated Easy-lift bicycle rack or equivalent VelopA or equivalent To suit bicycle numbers required		
EQ:04	Drink fountains	Concourse area: - All stations	Material: Finish: Product: Manufacturer: Size:	Stainless steel Satin 304 stainless steel finish Dado Round Double Drinking Fountain Britexor equivalent 1000 x 490		Dual mounting heights. AS1428 Compliant.
EQ:05	Hand dryers	Staff & UAT Toilets - all stations	Material: Finish: Product: Manufacturer: Size:	Stainless steel Linished No.4 finish Airblade V Dyson or equivalent TBC		Not what has been specified in the Room Data Sheet.
EQ:06	Hand dryers	Staff & UAT Toilets - all stations	Material: Finish: Product: Manufacturer: Size:	Stainless steel Linished No.4 finish Airblade V Dyson or equivalent TBC		
EQ:07	Fridge	Staff & Driver's Crib - All Stations	Material: Finish: Product: Manufacturer: Size:	TBC TBC TBC TBC TBC		

	13/08/2021
	REV - B02
	SWTC
sible	
e	
ified	
et.	

DOC NO:	MEL-MLCX-AR-SCH-00007 NORANDA STATION							
STATION:								
CODE	ITEM	LOCATION		DESCRIPTION	IMAGE	NOTES		
EQ:08	Microwave	Staff & Driver's Crib - All Stations	Material: Finish: Product: Manufacturer: Size:	TBC TBC TBC TBC TBC				
EQ:09	Television	Staff Crib - All stations	Material: Finish: Product: Manufacturer: Size:	TBC TBC TBC TBC TBC				
EQ:10	Computer	Staff Crib & Office - All stations	Material: Finish: Product: Manufacturer: Size:	TBC TBC TBC TBC TBC TBC				
EQ:11	Ticket Machine	Concourse area: - All stations	Material: Thickness: Finish: Fixing: Product: Manufacturer: Panel size:	TBC				
EQ:12	ATM Machine	Concourse area: - All stations	Material: Thickness: Finish: Fixing: Product: Manufacturer: Panel size:	TBC				
FURNITURE ((FN)							
FN:01	Dining Table	Staff Crib - All stations	Material: Finish: Product: Manufacturer: Size: Colour:					
FN:02	Dining Chairs	Staff Crib - All stations	Material: Finish: Product: Manufacturer: Size: Colour:					

13/08/2021
REV - B02
SWTC

DOC NO:	MEL-MLCX-AR-SCH	-00007				
STATION:	NORANDA STATION	l				
CODE	ITEM	LOCATION		DESCRIPTION	IMAGE	NOTES
FN:03	Work Table	Staff Crib - All stations	Material: Finish: Product: Manufacturer: Size: Colour:	600(w) x 1500(l)		
FN:04	Office Chairs	Staff Crib - All stations	Material: Finish: Product: Manufacturer: Size: Colour:			
FLOOR COVE	RINGS (FC)					
FC:01	Anti-static Sheet vinyl flooring	Staff Crib / Transit Guard Booth - CSO: - All stations	Material: Finish: Product: Manufacturer: Size: Colour:	Slip resistant Vinyl sheets flooring with matching skirting. P4 / R11 Slip resistance, Anti-static to services rooms Safeguard R12 or sim. equivalent. Armstrong Flooring or equivalent 2m x 20m x 2.00mm gauge sheet Slate		Vinyl flooring to suit specific area of use. To comply with DDA accessibility requirements.
FABRICATED	METALWORK (FM)					
FM:01	Perforated Aluminium Vertical Screening with Artwork Graphic by Artist	Concourse edge screening & Entrance building: - Noranda Platform level screening: - Whiteman Park	Material: Thickness: Finish: Pattern: Product: Manufacturer: Size: Colour:	Perforated solid aluminium panel. 3 - 4mm thick Anodized or Interpon D2525 powder coating Graphic perforations (<5mm diameter for safety). Pic Perf or equivalent Locker Group or equivalent 2440mm x 1220mm std TBC		
FM:02		Concourse level, including Entrance Building bridge screening: - Malaga	Material: Thickness: Finish: Pattern: Product: Manufacturer: Size: Colour:	Perforated solid aluminium panel. 3 - 4mm thick Anodized or Interpon D2525 powder coating Standard perforations (<5mm diameter for safety). To be flat panels fixed to angled frames to create a 3D effect. Perforated Locker Group or equivalent 2440mm x 1220mm std; full height of opening TBC		
FM:03	Metal Screening	Barriers that are located adjoining vertical drops - All stations	Material: Thickness: Finish: Pattern: Product: Manufacturer: Size: Colour:	Perforated solid aluminium panel. 3 - 4mm thick Anodized or Interpon D2525 powder coating Standard perforations (<5mm diameter for safety). Perforated Locker Group or equivalent 2440mm x 1220mm std; 2400mm height TBC		

13/08/2021
REV - B02
SWTC

DOC NO: MEL-MLCX-AR-SCH-00007

STATION:	NORANDA STATION					
CODE	ITEM	LOCATION		DESCRIPTION	IMAGE	NOTES
FM:04	Glass balustrades with stainless steel stanchions & LED handrails	Concourse voids, staircases and lift areas: - Malaga - Morley - Noranda - Whiteman Park	Material: Thickness: Finish: Protection: Handrail: Product: Manufacturer:	Grade A clear laminated safety glass sealed to 900 H Grade 316 stainless steel plate stanchions at 1200 - 1500 ctrs. Glass: TBC Stanchions: Nom. 8mm thk. No.4 /Linished /Hairline finish 3M Anti-Graffiti film AG-6 to inside face of glass. Nom. 42 dia. stainless steel with LED lighting Forrest range or equivalent Lumorail or equivalent		
FM:05	Handrails - with LED lighting	DDA Accessible areas: - All stations	Material: Fixing: Size: Finish: Product: Manufacturer:	Side mounted stainless steel handrails with LED lighting Bracket mounted to walls, posts and screening frames. Nom. 42mm dia. stainless steel circular rail Satin finish with 300mm section of yellow high visibility paint to ends. Forrest range Lumorail or equivalent		
FM:06	Not in Use					
FM:07	Weather protection glazed screens	Platforms, bust waiting areas - All stations	Material: Glass: Size: Finish: Product:	Steel RHS framing with glazed screen infill GL:03 As per drawings Linished No.4 Custom		
FM:08	Perforated Metal Cladding	Side of viaduct structure. - Whiteman Park				
FIRE PROTEC	CTION (FP)			1		
FP:01		Structural steelwork - All stations	Material: Thickness: Finish: Product: Manufacturer:	Vermiculite Gypsum Based wet mix spray or Intumescent Paint To meet required FRL n/a CAFCO or equivalent, to Structural Engineer's specifications Promat or equivalent		
FP:02	Fire collars	Penetrations through suspended slabs: - Morley - Malaga - Noranda - Whiteman Park	Material: FRL: Product: Manufacturer:	Penetration Seals for Pipes As per floor FRL requirements Promaseal Retrofit Collar or equivalent PROMAT or equivalent		

GLAZING (GL)

13/08/2021
REV - B02
SWTC

STATION:	NORANDA STATIO	N				
CODE	ITEM	LOCATION		DESCRIPTION	IMAGE	NOTES
GL:01	Laminated Safety Glass - Glazed Windows and Doors	CSO, Offices and Rooms: - All stations	Material: Thickness: Colour: Framing: Fixing: ESD: Product: Glass Manufacturer: Panel size: Protection:	Clear laminated Grade A safety glass Nom. 17.52thk. TBC by Structural Engineer & to AS1288. Clear Aluminium - anodized Gasket or sealant within glazing pockets All Glazed Elements SHGC: 0.80 to ESD requirements. Laminated safety glass Cooling Brothers or equivalent Nom. 1200 - 1500mm W. 3M Anti-Graffiti film AG-6 to public face of glass.		All glass protected from graffiti by using an anti-graff of 0.6mm, applied on the side that is prone to public reach.
GL:02	Fritted Laminated Safety Glass - Skylights	Station and Platform roof skylights - All stations	Material: Thickness: Colour: Framing: Fixing: ESD: Product: Glass Manufacturer: Panel size:	Clear laminated Grade A safety glass Nom. 17.52thk. TBC by Structural Engineer & to AS1288 for trafficability. Clear with 75% solid white dot-matrix ceramic frit pattern. Aluminium - anodized Gasket or structural silicone sealant. All Glazed Elements to ESD and NCC Section J requirements. Laminated safety glass Cooling Brothers or equivalent Nom. 1200 - 1500mm W.		
GL:03	Laminated Safety Glass - Glazed Screens	Protective glass shelters & screens - All platforms Concourse edge - Malaga - Morley	Material: Thickness: Colour: Framing: Fixing: ESD: Product: Glass Manufacturer: Panel size: Protection:	Clear laminated Grade A safety glass Nom. 17.52thk. TBC by Structural Engineer & to AS1288. Clear Aluminium - anodized Gasket or sealant within glazing pockets n/a Laminated safety glass Cooling Brothers or equivalent Nom. 1200-1500mm W. x 2400mmH 3M Anti-Graffiti film AG-6 to public face of glass.		
GL:04	- Lift Enclosure	Glass lifts - Morley - Malaga - Noranda - Whiteman Park	Material: Thickness: Colour: Framing: Fixing: ESD: Product: Glass Manufacturer: Panel size: Protection:	Clear laminated Grade A safety glass Nom. 17.52thk. TBC by Structural Engineer & to AS1288. Clear Stainless steel - Linished No.4 finish Gasket or sealant within glazing pockets All Glazed Elements SHGC: 0.80 to ESD requirements. Laminated safety glass Cooling Brothers or equivalent Nom. 1200 - 1500mm W. 3M Anti-Graffiti film AG-6 to public face of glass.		

	13/08/2021
	REV - B02
fiti film	SWTC
с	

STATION:	NORANDA STATION	N				
CODE	ITEM	LOCATION		DESCRIPTION	IMAGE	NOTES
IN:01	Roof thermal insulation	Station & Accommodation roofs: - All stations	Material: Thickness: Fixing: ESD: Product: Manufacturer:	Rockwool Anticon insulation with HD Thermofoil or equivalent Nom. 60mm, TBC by ESD Engineer With Safebridge HP roof insulation system on mesh R-Value TBC by ESD Engineer Bradford or equivalent CSR or equivalent		
IN:02	Bulk Ceiling insulation	Ceilings: - All stations	Material: Thickness: Fixing: ESD: Acoustics: Product: Manufacturer:	Rockwool Anticon insulation with HD Thermofoil or equivalent Nom. 60mm, TBC by ESD Engineer With Safebridge HP roof insulation system on mesh R-Value TBC by ESD Engineer Rw TBC by Acoustic Engineer Bradford or equivalent CSR or equivalent		
IN:03	Wall and partition insulation	Accommodation building: - All stations	Material: Thickness: Fixing: ESD: Acoustics: Product: Manufacturer:	Rockwool Acoustigard insulation 11kg or equivalent Nom. 75 thk - TBC by ESD Engineer Laid within drywall partition between studs R-Value TBC by ESD Engineer Rw TBC by Acoustic Engineer Bradford or equivalent CSR or equivalent		
IN:04	Rigid Under slab Insulation	Elevated Concourse - Malaga - Morley - Noranda - Whiteman Park	Material: Thickness: Fixing: ESD: Acoustics: Product: Manufacturer:	Kooltherm K10 FM rigid insulation board w foil face or equivalent Nom. 75 thk - TBC by ESD Engineer Mushroom head fixing pins to underside of slab R-Value TBC by ESD Engineer n/a Kooltherm K10 FM Soffit Board or equivalent Kingspan or equivalent		
LOUVRES (LV	/)					
LV:01	Ventilation Louvers - Rain Defence	Mechanical rooms, electrical rooms, etc: - All stations	Material: Finish: Product: Manufacturer: Size:	Two stage aluminium louvers within aluminium framing Aluminium, anodized RSH-5700 Storm Resistant Louvre with 50mm blade pitch. Louvre performance TBC to Mechanical Engr's requirements CS Louvers or equivalent 1200mm W panels, as per drawing		
LV:02	Ventilation Louvers - Non rain defence	Protected mechanical rooms - All stations	Material: Finish: Product: Manufacturer: Size:	Single stage aluminium louvers within aluminium framing Aluminium, anodized Louvre with 50mm blade pitch. Louvre performance TBC to Mechanical Engr's requirements CS Louvers or equivalent 1200mm W panels, as per drawing		

13/08/2021
REV - B02
SWTC

STATION: N CODE MASONRY (MA) MA:01a		LOCATION		DESCRIPTION	IMAGE	NOTES
MASONRY (MA)	.)	LOCATION		DESCRIPTION	IMAGE	NULES
MA:01a	Brick Wall		T			
		Entrance building - Noranda Station - Whiteman Park Service Building - Ellenbrook Station	Material: Finish: Mortar: Colour: Product: Manufacturer: Size: Protection:	Clay face brick commons Smooth face Class M3 and M4, Concave mortar joints Estilo Nero Azul (Dark Charcoal). Spanish Collection or equivalent Midland Brick or equivalent 230mm x 110mm x 76mm Clear anti-graffiti coating		
MA:01b		Accommodation buildings - Ellenbrook Station Ancillary buildings - linewide precincts	Material: Finish: Mortar: Colour: Product: Manufacturer: Size: Protection:	Clay face brick commons Smooth face Class M3 and M4, Concave mortar joints Restoration Red Coach or equivalent Midland Reds or equivalent Midland Brick or equivalent 230mm x 110mm x 76mm Clear anti-graffiti coating		
METALWORK (M	MW)					
MW:01	Folded Metal Shroud	Concourse and Platform Skylight	Material:	Folded solid aluminium sheet to conceal structural beams to		
		- All stations	Thickness: Finish: Product: Manufacturer:	skylight. 3mm PVDF Fluoropolymer coated finish to match other cladding elements. Mondoclad or equivalent TBC		
MW:02		Concourse	Material:	Nom. 510 x 50mm wide folded solid aluminium sheet to		
	portals		Thickness: Finish: Product: Manufacturer:	form portal around door frames and recessed concourse openings. 3mm PVDF Fluoropolymer coated finish to match door frames and other cladding elements. Mondoclad or equivalent TBC		
MW:03	Balustrade	Fare Gates		Proprietary framed glass balustrade system with base mounted glazing channel		
MW:04	Bench Seating	Platform seating - All stations and precinct	Material: Thickness: Finish: Product: Manufacturer:	Stainless Steel Seats as Per PTA standard design		
MW:05	Bins	Precinct, platform and concourse levels - All stations	Material: Thickness: Finish: Product: Manufacturer:	Stainless Steel Bins as Per PTA standard design	12	

13/08/2021
REV - B02
SWTC
Note: Lower section of portal to be reinforced with
backing board up to height of 1500mm for protection against impact damage.
Seats located in positions where the arrival of services can be observed, without affecting the general flow of pedestrians.
Seats should not allow visitors access to higher levels (i.e.
adjoining stair voids) If the perforated sheeting is to be used as a seat base there
should be no low level framing to the front or rear of the unit
(cleaning access). Materiality: Stainless-steel
The bin lid is locked in place to prevent removal of the liner.
Materiality: Perforated, stainless steel outer and liner

DOC NO:	MEL-MLCX-AR-SCH	-00007				
STATION:	NORANDA STATION	N				
CODE	ITEM	LOCATION		DESCRIPTION	IMAGE	NOTES
MW:06	Service/ Refuge zones	Refuge zone railings - All stations	Material: Thickness: Finish: Product: Manufacturer:	Steel - hot dip galvanised safety fence		
MW:07	Steel staircase and railing	Platform level - All stations	Material: Thickness: Finish: Product: Manufacturer:	Mild steel - hot dip galvanised stair, grating and balustrade Nom 40 dia. rail Hot dipped galvanized finish Access Products or equivalent Webforge or equivalent		
MW:08	Not in Use					
MW:09	Not in Use					
MW:10	Safety Stair nosing	Concourse & Entrance Building Staircases - Malaga - Morley - Noranda - Whiteman Park	Material: Size: Finish: Product: Manufacturer:	Aluminium ribbed safety stair nosing 50mm Anodized, with 4 carborundum strips and safety yellow strip, R13 anti-slip rating. ProStep 5 or equivalent CTA Australia or equivalent		In compliance with Luminance Contrast requirement of AS1428.1.
MW:11	Stainless steel mirror	Public toilets: - All stations	Material: Size: Finish: Product: Manufacturer:	Anti-vandal Polished stainless steel mirror 1000 x 450, High-polished No. 8 mirror finish Security Stainless Mirror or equivalent Anti-Vandal, anti-ligature, Disabled Compliant Britex -SMIR or equivalent		
PAINT (PA)						
PA:01	Paint to Metalwork	All stations and bus interchanges	Type: Product: Manufacturer: Colour:	Dulux high performance paint Weathermax HBR or equivalent Dulux or equivalent Black		
PA:02	Paint to Plasterboard Ceilings	All stations	Type: Product: Manufacturer: Colour:	Flat acrylic to plasterboard ceilings & bulkheads Dulux Porter's Ceiling Flat or equivalent Dulux or equivalent White		
PA:03	Anti Graffiti Coating	All stations	Type: Product: Manufacturer: Colour:	Anti graffiti coating SurfaceShield HD Clear or equivalent Dulux or equivalent TBC		

	13/08/2021
	REV - B02
	SWTC
nent of	

STATION:	NORANDA STATION					
CODE	ITEM	LOCATION		DESCRIPTION	IMAGE	NOTES
PA:04	Paint to Interior Walls	All stations	Туре:	Low Sheen acrylic to plasterboard	in aL	10120
			Product:	Dulux Wash and Wear Low Sheen or equivalent		
			Manufacturer:	Dulux or equivalent		
			Colour:	TBC		
PA:05	Paint to Exterior Walls	All stations	Туре:	TBC		
			Product:	TBC		
			Manufacturer:	Dulux or equivalent		
			Colour:	TBC		
PA:06	Paint to Concrete	All stations	Type: Product:	TBC TBC		
			Manufacturer:	Dulux or equivalent		
			Colour:	TBC		
			001001.			
PA:07	Contrasting colour finish	All stations	Туре:	TBC		
			Product:	твс		
			Manufacturer:	Dulux or equivalent		
			Colour:	TBC		
PA:08	Bike Shelter paint	All stations	Туре:	TBC		
			Product:	TBC		
			Manufacturer:	Dulux or equivalent		
			Colour:	TBC		
PA:09	Paint to Plasterboard	All stations	Туре:	Flat acrylic to plasterboard ceilings & bulkheads		
FA.03	Ceilings	An stations	Product:	Dulux Porter's Ceiling Flat or equivalent		
	- Wet Areas		Manufacturer:	Dulux or equivalent		
			Colour:	White		
ARTITIONS	& DRYWALLING (PD)					
PD:01	Standard partition	Accommodation building	Material:	2x13mm Plasterboard lining both sides on 76 stud		
		- All stations	Height:	Full height / Ceiling Height		
			Product:	Gyprock or equivalent		
			Manufacturer:	CSR or equivalent		
			Finish:	Flushed and painted PA:XX		
PD:02	Lining	Accommodation building	Material:	2x13mm Plasterboard lining one side only (risers/ducts)		
10.02	Lining	- All stations	Height:	Full height / Ceiling Height		
			Product:	Gyprock or equivalent		
			Manufacturer:	CSR or equivalent		
			Finish:	Flushed and painted PA:XX		
PD:03		Accommodation building	Material:	2x16mm Fyrchek lining both sides on 76 stud		
PD:03	- FRL120/120/120 both	Accommodation building - All stations	Material: FRL:	FRL 120/120/120		
PD:03		-	Material: FRL: Height:	FRL 120/120/120 Full height		
PD:03	- FRL120/120/120 both	-	Material: FRL:	FRL 120/120/120 Full height Fyrchek / MR Fyrchek or equivalent (MR where abutting Wet		
PD:03	- FRL120/120/120 both	-	Material: FRL: Height: Product:	FRL 120/120/120 Full height Fyrchek / MR Fyrchek or equivalent (MR where abutting Wet Areas)		
PD:03	- FRL120/120/120 both	-	Material: FRL: Height: Product: Manufacturer:	FRL 120/120/120 Full height Fyrchek / MR Fyrchek or equivalent (MR where abutting Wet Areas) CSR or equivalent		
	- FRL120/120 both sides	- All stations	Material: FRL: Height: Product: Manufacturer: Finish:	FRL 120/120/120 Full height Fyrchek / MR Fyrchek or equivalent (MR where abutting Wet Areas) CSR or equivalent Flushed and painted PA:XX		
PD:03 PD:04	- FRL120/120 both sides Fire rated lining	- All stations	Material: FRL: Height: Product: Manufacturer:	FRL 120/120/120 Full height Fyrchek / MR Fyrchek or equivalent (MR where abutting Wet Areas) CSR or equivalent Flushed and painted PA:XX 3x16mm Fyrchek lining on 76 stud (risers/ducts/enclosed		
	- FRL120/120 both sides Fire rated lining - FRL120/120/120 one	- All stations	Material: FRL: Height: Product: Manufacturer: Finish: Material:	FRL 120/120/120 Full height Fyrchek / MR Fyrchek or equivalent (MR where abutting Wet Areas) CSR or equivalent Flushed and painted PA:XX 3x16mm Fyrchek lining on 76 stud (risers/ducts/enclosed rooms)		
	- FRL120/120 both sides Fire rated lining - FRL120/120/120 one side	- All stations	Material: FRL: Height: Product: Manufacturer: Finish: Material: FRL:	FRL 120/120/120 Full height Fyrchek / MR Fyrchek or equivalent (MR where abutting Wet Areas) CSR or equivalent Flushed and painted PA:XX 3x16mm Fyrchek lining on 76 stud (risers/ducts/enclosed rooms) FRL 120/120/120 from one side only		
	- FRL120/120 both sides Fire rated lining - FRL120/120/120 one	- All stations	Material: FRL: Height: Product: Manufacturer: Finish: Material: FRL: Height:	FRL 120/120/120 Full height Fyrchek / MR Fyrchek or equivalent (MR where abutting Wet Areas) CSR or equivalent Flushed and painted PA:XX 3x16mm Fyrchek lining on 76 stud (risers/ducts/enclosed rooms) FRL 120/120/120 from one side only Full height lining		
	- FRL120/120 both sides Fire rated lining - FRL120/120/120 one side	- All stations	Material: FRL: Height: Product: Manufacturer: Finish: Material: FRL:	FRL 120/120/120 Full height Fyrchek / MR Fyrchek or equivalent (MR where abutting Wet Areas) CSR or equivalent Flushed and painted PA:XX 3x16mm Fyrchek lining on 76 stud (risers/ducts/enclosed rooms) FRL 120/120/120 from one side only		

13/08/2021
REV - B02
SWTC

STATION:	NORANDA STATIO	N				
CODE	ITEM	LOCATION		DESCRIPTION	IMAGE	NOTES
PD:05	Fire rated partition - FRL-/90/90 both sides - Full height	Accommodation building - All stations	Material: FRL: Height: Product: Manufacturer: Finish:	16mm Fyrchek both sides on 76 stud (kiosk) FRL -/90/90 Full height Fyrchek or equivalent CSR or equivalent Flushed and painted PA:XX		
PD:06	Fire rated lining - FRL-/90/90 one side - Full height	Accommodation building - All stations	Material: FRL: Height: Product: Manufacturer: Finish:	3x13mm Fyrchek on 76 stud (kiosk at external wall) FRL -/90/90 from one side only, Full height lining Fyrchek or equivalent CSR or equivalent Flushed and painted PA:XX		
PD:07	Glazed partition	Lift Enclosure	Material: Glass:	Framed glazed partitions fixed to lift steel enclosure, with stainless steel trims GL:04		
PD:08	Brick Veneer Wall	Accommodation building - Ellenbrook	Material: Height: Product: Manufacturer: Finish:	110 Face brick w 2x13mm Plasterboard lining on one side of 76 studs Full height Gyprock or equivalent CSR or equivalent Flushed and painted PA:XX		
PD:09	Fire rated Brick Veneer Wall - FRL-/90/90	Accommodation building - Ellenbrook	Material: FRL: Height: Product: Manufacturer: Finish:	110 Face brick with 2x13mm Fyrchek lining on one side of 76 studs FRL -/90/90 Full height Fyrchek or equivalent CSR or equivalent Flushed and painted PA:XX		
PLUMBING S	SERVICES FIXTURES (PF))				
PF:01	Toilet Suite	Public Toilets - All stations	Manufacturer: Type: Model: Size: Finish:	Britex or equivalent Wall Mounted toilet suite PWM or equivalent 515mm x 350mm 304 Satin Stainless Finish		4Star WELS rating & Watermark Certified. Concealed cistern Automatic flush sensor Ultra Vandal resistant. Since this will be installed in the ambulant toilet, need note: To be installed in compliance with AS1428.1
PF:02	Vanity Basin	Public Toilets - All stations	Manufacturer: Type: Model: Size: Finish:	Britex or equivalent Wall Mounted Hand Basin or equivalent HBS or equivalent 500mm x 425mm 304 Satin Stainless Finish		Vandal resistant
PF:03	Vanity Basin Mixer	Public Toilets - All stations	Manufacturer: Type: Model: Size: Finish:	Britex or equivalent Eco TIMED Flow Pillar Tap TW-9101 or equivalent 500mm x 425mm Stainless Finish	TW-9101 Eco Timed Flow Pillar Tap	Vandal resistant

	13/08/2021
	REV - B02
	SWTC
eed to	

DOC NO:	MEL-MLCX-AR-SCI					
STATION:	NORANDA STATIO					
CODE	ITEM	LOCATION		DESCRIPTION	IMAGE	NOTES
PF:04	Toilet Suite	Staff Toilets - All stations	Manufacturer: Type: Model: Size: Finish:	Argent or equivalent Vista Hygienic Flush Wall Hung Toilet 8991001S4B or equivalent 540mm x 370mm White ceramic		
PF:05	Vanity Basin	Staff Toilets - All stations	Manufacturer: Type: Model: Size: Finish:	Britex or equivalent 850 Ceramic Furniture Wash Basin 0 One Tap Hole BSW-FWB850-1 or equivalent 850mm x 480mm White Ceramic	1	
PF:06	Vanity Basin Mixer	Staff Toilets - All stations	Manufacturer: Type: Model: Size: Finish:	Britex or equivalent Hob Mounted Mixer Tap - Fixed Spout TW-MIX-01 or equivalent n/a Bright Chrome		
PF:07	UAT Toilet Suite	UAT & UAT Staff Toilets - All stations	Manufacturer: Type: Model: Size: Finish:	Britex or equivalent Accessible Toilet Suite PTSD or equivalent 800mm x 355mm 304 Satin Stainless Finish		4Star WELS rating & Watermark Certified. Ultra Vandal resistant AS1428 Compliant Automatic flush sensor
PF:08	UAT Basin	UAT & UAT Staff Toilets - All stations	Manufacturer: Type: Model: Size: Finish:	Britex or equivalent Accessible Bellagio Basin w Integrated Side Shelf or equivalent HBBEL-DS or equivalent 500mm x 425mm 304 Satin Stainless Finish		Vandal resistant
PF:09	UAT Basin Mixer	UAT & UAT Staff Toilets - All stations	Manufacturer: Type: Model: Size: Finish:	Britex or equivalent Eco Timed Flow Pillar Tap TW-9101 or equivalent 500mm x 425mm Stainless Finish	TW-9101 Eco Timed Flow Pillar Tap	Vandal resistant
PF:10	UAT Shower Mixer	UAT & UAT Staff Toilets - All stations	Manufacturer: Type: Model: Size: Finish:	Britex or equivalent Accessible Lever Activated Shower Mixer TW-MIX-22 or equivalent with 150mm accessible handle Bright Chrome		Vandal resistant
PF:11	Urinals	Staff Toilets - All stations	Manufacturer: Type: Model: Size: Finish:	Britex or equivalent Ceramic Wall Mounted Urinal Pod BSW-UP or equivalent 270mm x 340mm White ceramic	0	

13/08/2021
 REV - B02
SWTC
 Is this also for UAT Staff?

DOC NO:	MEL-MLCX-AR-SCH					
STATION:	NORANDA STATIO	N				
CODE	ITEM	LOCATION		DESCRIPTION	IMAGE	NOTES
PF:12	UAT Shower Rail & Hand Shower	UAT & UAT Staff Toilets - All stations	Manufacturer: Type: Model: Size: Finish:	Britex or equivalent Adjustable Height Hand Held Shower Set w Grab Rail BTR-01-062 or equivalent 500mm x 425mm Stainless Steel		
PF:13	Floor Waste - General	All wet areas & showers - All stations	Manufacturer: Type: Model: Size: Finish:	Storm Tech or equivalent Tile Insert Drain SQ100Ti20-80 or equivalent 130 x 130 Stainless Steel		
PF:14	Ambulant Toilet	Public & Staff Toilets - All stations	Manufacturer: Type: Model: Size: Finish:	Britex or equivalent Centurion Ambulant Pan PCAM or equivalent 650mm x 355mm 304 Satin Stainless Finish		4Star WELS rating & Watermark Certified. Vandal resistant AS1428 Compliant Automatic flush sensor
PF:15	Urinals	Male Public & Staff Toilets - All stations	Manufacturer: Type: Model: Size: Finish:	Britex or equivalent Barren Waterless Urinal UBW or equivalent 360mm x 395mm 304 Satin Stainless Finish		Fully waterless urinal (no water connection) Vandal resistant
PF:16	Kitchen Sink	Staff Crib / Tea Prep - All stations	Manufacturer: Type: Model: Size: Finish:	Britex or equivalent Laboratory Sink CAFE or equivalent 500mm x 900mm 304 Satin Stainless Finish		
PF:17	Kitchen Mixer	Staff Crib / Tea Prep - All stations	Manufacturer: Type: Model: Size: Finish:	Britex or equivalent Hob Mounted Mixer Tap - Swivel Spout TW-MIX-02 or equivalent n/a Bright Chrome		
PF:18	Cleaner's trough	Cleaner's Room - All stations	Manufacturer: Type: Model: Size: Finish:	Britex or equivalent Floor Mounted Cleaner's Sink CSF or equivalent 600mm x 590mm 316 Stainless Finish		With sand filter
PAVING (PV)	1			•		

13/08/2021
REV - B02
SWTC

STATION:	NORANDA STATION					
CODE	ITEM	LOCATION		DESCRIPTION	IMAGE	NOTES
PV:01	Clay pavers	Platform level - All stations	Material: Size: Finish: Product: Manufacturer: Colour: Slip rating:	Solid clay segmented paver in Herringbone configuration. 230 x 114 x 60 .Finish: Kiln 9 (grain to run length of face). No sealer. Heavy Duty 60 or equivalent Midland Brick or equivalent Red trafficable type Lay on 1:6 cement/sand screed. Slip resistant CoF >0.4 wet.		1:100 minimum cross fall away from track
PV:02	Safety Tactile TGSI Pavers - platform edge	Platform level - All stations	Material: Size: Finish: Product: Manufacturer: Colour: Slip rating:	Warning Integrated TGSI concrete paver 400 x 400 x 60 and 300 x 300 x 60 (bus stands) Tactile ground surface indicators TBC TBC Yellow/ Black/ Grey/ Red Non-slip, P5 rating to AS3661.1		To comply with Luminance Contrast requirement of AS1428.1.
PV:03	Safety Yellow Edge Paving - platform edge conditions		Material: Size: Finish: Product: Manufacturer: Colour: Slip rating:	Engineered high strength concrete paver 400 x 100 x 60 Non-slip TBC TBC Yellow Non-slip, P5 rating to AS3661.1		To comply with Luminance Contrast requirement of AS1428.1.
ROOFING (RC))		1			
R0:01	Roof sheeting - Flat Pan	Main Station Roof & Bus Area canopies: - All stations	Material: Size: Fixing: Finish: Colour: Product: Manufacturer: Insulation:	Roof sheeting TBC TBC Colorbond Nom. Basalt TBC TBC TBC		All flashing and cappings to match roofing colour.
R0:02	Profiled aluminium roof edge cladding	Main Station Roof & Bus Area canopies: - All stations	Material: Thickness: Fixing: Finish: Colour: Product: Manufacturer: Insulation:	Precoated solid aluminium cladding 3mm thk Mechanical cassette fixing to tophats on sub framing TBC To match roof sheeting Mondoclad or equivalent HVG Facades or equivalent n/a		
R0:03	Gutters	Main Station Roof & Bus Area canopies: - All stations	Material: Size: Thickness: Fixing: Finish: Insulation:	Marine grade Aluminium To Hydraulic Engineer's requirements TBC Supported on metal gutter boards and straps, with allowance for trafficability. Powder coated Anti drumming membrane		
R0:04	Rainwater Downpipe Shrouds	Where exposed/ not able to be concealed within cladding	Material: Thickness: Finish:	TBC TBC TBC		

	13/08/2021
	REV - B02
	SWTC
of	
of	
ונ	

DOC NO:	MEL-MLCX-AR-SCH					1
STATION:	NORANDA STATION					
CODE	ITEM	LOCATION		DESCRIPTION	IMAGE	NOTES
R0:05	Roof sheeting - Standard	Accommodation roof - All stations	Material: Size: Fixing: Finish: Colour: Product: Manufacturer: Insulation:	Profiled steel roof sheeting Nom. 700mm wide, 0.48-0.55BMT Concealed clip fixings, trafficable Colorbond Surfmist Klip-Lok 700 Hi-Strength or equivalent Lysaght or equivalent Refer to Insulation section, IN:XX With Safebridge HP roof insulation system on mesh		All flashing and cappings to match roofing colour.
SAFETY & AC	CESS SYSTEM (SA)		1			
SA:01	Static line System	High level accessible areas for	Type:	Static Line system to Specialist's design		
	(Previously Stairs & Ramps)	maintenance to Roofs, canopies;	Fixing: Finish: Colour: Product: Manufacturer:	To all Standards and Code requirements Powder coated To match roof colour. X-clerate Horizontal Static Line or equivalent SafeMaster or equivalent		
SA:02	Roof access walkway	High level accessible areas for maintenance to Roofs, canopies; - All stations	Type: Size: Fixing: Finish: Colour: Product: Manufacturer:	Aluminium access walkway grating 600mm W To all Standards and Code requirements Powder coated To match roof colour. Slipnot or equivalent SafeMaster or equivalent		
SA:03	Ladder Hook	High level accessible areas for maintenance to Roofs, canopies; - All stations	Type: Size: Fixing: Finish: Colour: Product: Manufacturer:	Aluminium access walkway grating TBC To all Standards and Code requirements Powder coated To match roof colour. Ladder Brackets SafeMaster or equivalent	· ·	
STEEL ENGIN	IEERING (SE) - FINISHES	S ONLY	•	•	•	
SE:01	Structural Steel - Non-visible	Concealed structural steelwork - non visible to public & staff areas - All stations	Material:	Protective finish of structural steel to Structural Engineer's specifications.		
SE:02	Exposed structural & secondary steel - Semi visible	Structural & secondary steel - visible to staff areas - All stations	Material: Finish:	Protective finish of structural steel to Structural Engineer's specifications. To be primed and painted, PA:XX		

13/08/2021
REV - B02
SWTC

DOC NO:	MEL-MLCX-AR-SCH	-00007				
STATION:	NORANDA STATION	l				
CODE	ITEM	LOCATION		DESCRIPTION	IMAGE	NOTES
SE:03	Structural Steel Columns	All structural steel columns - All station buildings	Material: Finish:	Protective finish of structural steel to Structural Engineer's specifications. TBC		
SIGNAGE & G	RAPHICS (SN)					
SN:xx	Station Signage	All PTA Station Signage - All stations & precinct		REFER TO PTA SIGNAGE GUIDE		
TILING (TL)						
TL:01			Material: Size: Finish: Product: Manufacturer: Colours: Slip rating:	Vitrified tiles. TBC Charcoal epoxy grout Granito 'Optima' Eureka 'Boulevard' or equivalent Granito or equivalent Light grey, Steel grey, Black, Alabaster, Charcoal. R12		
TL:02	Vitrified tile floor finish	Public and Staff Bathrooms - all stations	Material: Size: Finish: Product: Manufacturer: Colour: Slip rating:	non-slip vitrified tiles. 200x200 Charcoal epoxy grout Granito: 'Optima' or equivalent Granito or equivalent Light Grey, Steel Grey, Black R12		Of dark grout to minimise any residual impact of graffit of suitable coefficient to prevent slip hazards when we
TL:03	Vitrified tile wall finish	Public and Staff Bathrooms - all stations	Material: Size: Finish: Product: Manufacturer: Colours: Slip rating:	Ceramic tiles 200x200 mm Gloss finish to Staff bathrooms only. Charcoal epoxy grout. Tiles should be butt jointed and cover strips of stainless steel should be added to external angles. TBC TBC ultra-white plain, Ultra-white ripple R12		Full height from floor to ceiling (including cubicles) in public bathrooms. Floor height to minimum 2700mm i Staff bathrooms
TOPPING & S	CREEDS (TP)		• •			
TP:01	Screed to Slab	Concourse floor slab - All stations	Material: Application: Product: Manufacturer:	Sand cement screed - premixed To manufacturer's requirements, provide reinforcement mesh of screeds over 40mm thk. Ardex A36 Abascreed or equivalent ARDEX Australia or equivalent	and the second second	

	13/08/2021
	REV - B02
	SWTC
graffiti	
en wet	
s) in	
)mm in	

DOC NO:	MEL-MLCX-AR-SCH-00007					
STATION:	NORANDA STATION	N				
CODE	ITEM	LOCATION		DESCRIPTION	IMAGE	NOTES
TP:02	Screed to Toilets	Toilets and Wet Areas - All stations	Material: Application: Product: Manufacturer:	Rapid Set Screed Cement To manufacturer's requirements, provide reinforcement mesh of screeds over 40mm thk. Ardex A38 or equivalent ARDEX Australia or equivalent		
TRIM (TR)						
TR:01	Skirtings	Accommodation building - CSO, Staff Crib, etc - All stations	Material: Size: Finish: Product: Manufacturer:	Stainless steel skirting 150mm H Linished No. 4 finish, flush with wall lining. TBC TBC		
TR:02	Lift Enclosure - Corner & Door Trims	DDA Lifts - Malaga - Morley - Noranda - Whiteman Park	Material: Size: Finish: Product: Manufacturer:	Stainless steel corner & door trims To lift details Linished No. 4 finish, flush with glazing. TBC TBC		
WINDOWS (WD)			·		
WD:01	Windows	Station accommodation building - All stations	Material: Size: Finish: Colour: Glass: Product: Manufacturer: ESD:	Extruded aluminium framing As per drawings Anodized finish TBC Clear laminated glass, GL:01 419 SG Flushline system (Single Glazed) or equivalent Capral or equivalent In compliance with ESD Engineer's requirements for NCC Section J 2019.		
WATERPROC	DFING (WP)			·		
WP:01	To external floor slab	Elevated Concourse - Malaga - Morley - Noranda - Whiteman Park	Material: Finish: Product: Manufacturer:	Liquid Applied Water Based Epoxy Membrane Undertile to external areas WPM300 (HydrEpoxy 300) or equivalent Two component water based epoxy polyamide membrane. ARDEX Australia or equivalent		
WP:02	To wet areas	Toilets, showers, Changerooms - All stations	Material: Finish: Product: Manufacturer:	Liquid applied Undertile PU Acrylic Hybrid Membrane Under tile to Wet Areas WPM155 Rapid or equivalent Water-based polyurethane acrylic hi-performance membrane ARDEX Australia or equivalent		

13/08/2021
REV - B02
SWTC
Skirting material shall resist the following, without noticeable change in surface appearance: i. vandalism; ii. heavy impacts; and iii. abrasion from cleaning methods and maintenance systems. The materials and finishes for skirting in public areas shall be selected from the following range: 316 stainless steel; and / or Material to match floor finish.