


0 5 10 15 20 25π

PROPOSED CROSS SECTION SCALE 1:500

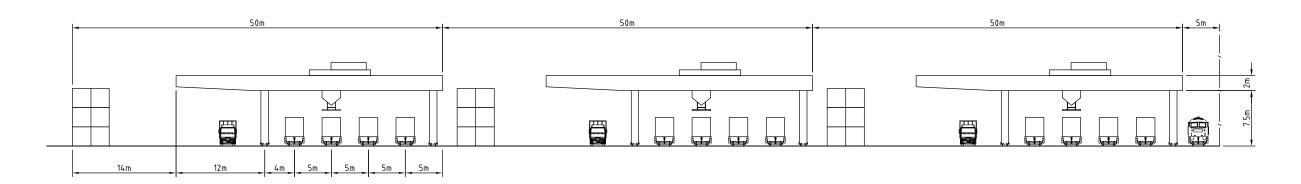



ULTIMATE CROSS SECTION SCALE 1:250

0 2.5 5 7.5 10 12.51

## **PRELIMINARY**

Rev: A

A	ISSUED FOR CONCEPT REVIEW		PF	PF	DEC 07
No	Revision Note: * indicates signatures on original issue of drawing or last revision of drawing	Drawn	Checked	Approved	Date

MEYRICK AND ASSOCIATES



GHD House, 239 Adelaide Tce Perth WA 6004 PO Box Y3106 Perth WA 6832 Australia T 61 8 622 822 F 61 8 622 8555 E permail@ghd.com.au W www.ghd.com.au

DO NOT SCALE	Drawn T. NGUYEN	Designed P. FISHER	l		ENT FOR PLANNING
0	Drafting P. FISHER	Design Check P. FISHER	Project		NTERMODAL TERM
Conditions of Use. This document may only be used by GHD's client (and any other person who GHD has agreed can use this document)	Approved Date			CONCEPT I	PLAN - PREFERREI CTION
for the purpose for which it was prepared and must not be used by any other person or for any other purpose.	Scale AS SHOWN	This Drawing must not be used for Construction unless signed as Approved	Original Size	Drawing No:	FIGURE 12

DEPARTMENT FOR PLANNING & INFRASTRUCTURE
KWINANA INTERMODAL TERMINAL CONCEPT
CONCEPT PLAN - PREFERRED OPTION
CROSS SECTION